

Alderman Bism Seconded by Mooney moved that all bills & Payrolls be referred to the Auditing Committee.

The City Clerk reports that the Water Dept Bills, Highway Bills, City Bills, Street Improvement Bills, Highway Payroll, Street Repair Payroll, Water Dept Payroll, Recreation Payroll, Audited by the Committee amounted to, Water Dept Bills-\$5,574.45-City Bills-\$4,547.41-Street Improvement Bills-\$4,860.44-Highway Payroll-\$5,576.32-Street Repair Payroll-\$1,220.98-Water Dept Payroll, \$805.46-Recreation Payroll-\$1,515.00
Alderman Bism Moved, Seconded by Bism that all bills & Payrolls be allowed ordered & Paid.

	AYES	NOES
WILLIAM HOOBKAMP	✓	
HAROLD BULLENT	✓	
JOHN MOONEY	✓	
WILLIAM LITHGOW		
STEPHEN BUONO	✓	
<u>Irwin Stewart</u> IRWIN STEWART	✓	
EDWARD RATCLIFFE		
DONALD LEAHEY	✓	
WALTER S. PRATT		
TOTAL		

U.S. ARMY ENGINEER DISTRICT, NEW YORK
CORPS OF ENGINEERS
111 EAST 16TH STREET
NEW YORK, N. Y. 10003

REFER TO: NANOP-E

9 July 1965

- - - -PUBLIC NOTICE NO. 5513- - - -

TO WHOM IT MAY CONCERN:

Application has been made by GREAT LAKES DREDGE AND DOCK COMPANY, P.O. Box 1069, Albany, N.Y., 12201, for a Department of the Army permit to dredge in HUDSON RIVER, AT THE VILLAGE OF MENANDS, AND CITY OF ALBANY, ALBANY COUNTY, NEW YORK.


A copy of the plans of the proposed work is shown on the attached sheets. The applicant proposes to dredge in the Hudson River between the Maiden Lane Bridge of the New York Central System in Menands on the south, and the Troy-Menands Bridge on the north. The area to be dredged is within the limit of the approved 14-foot Federal project channel. It is proposed to dredge the northernmost area to a depth of 30 feet below lowest low water and the balance of the area to a depth of 35 feet below lowest low water. The dredged material, approximately 4,400,000 cubic yards, will be used as embankment fill for Federal Aid Projects being constructed along the west side of the Hudson River by the State of New York, Department of Public Works.

The decision as to whether or not a permit will be issued must rest primarily upon the effect of the proposed work on navigation, giving consideration, however, to such other factors as may affect the public interest. Any criticisms or protests regarding the proposed work should be submitted prior to 23 July 1965, otherwise it will be presumed that there are no objections.


- 2 Incl
1. Drawings, sheets
1 and 2
2. Drawings, sheets
3 and 4

M. M. MILETICH
Colonel, Corps of Engineers
District Engineer

Received & filed

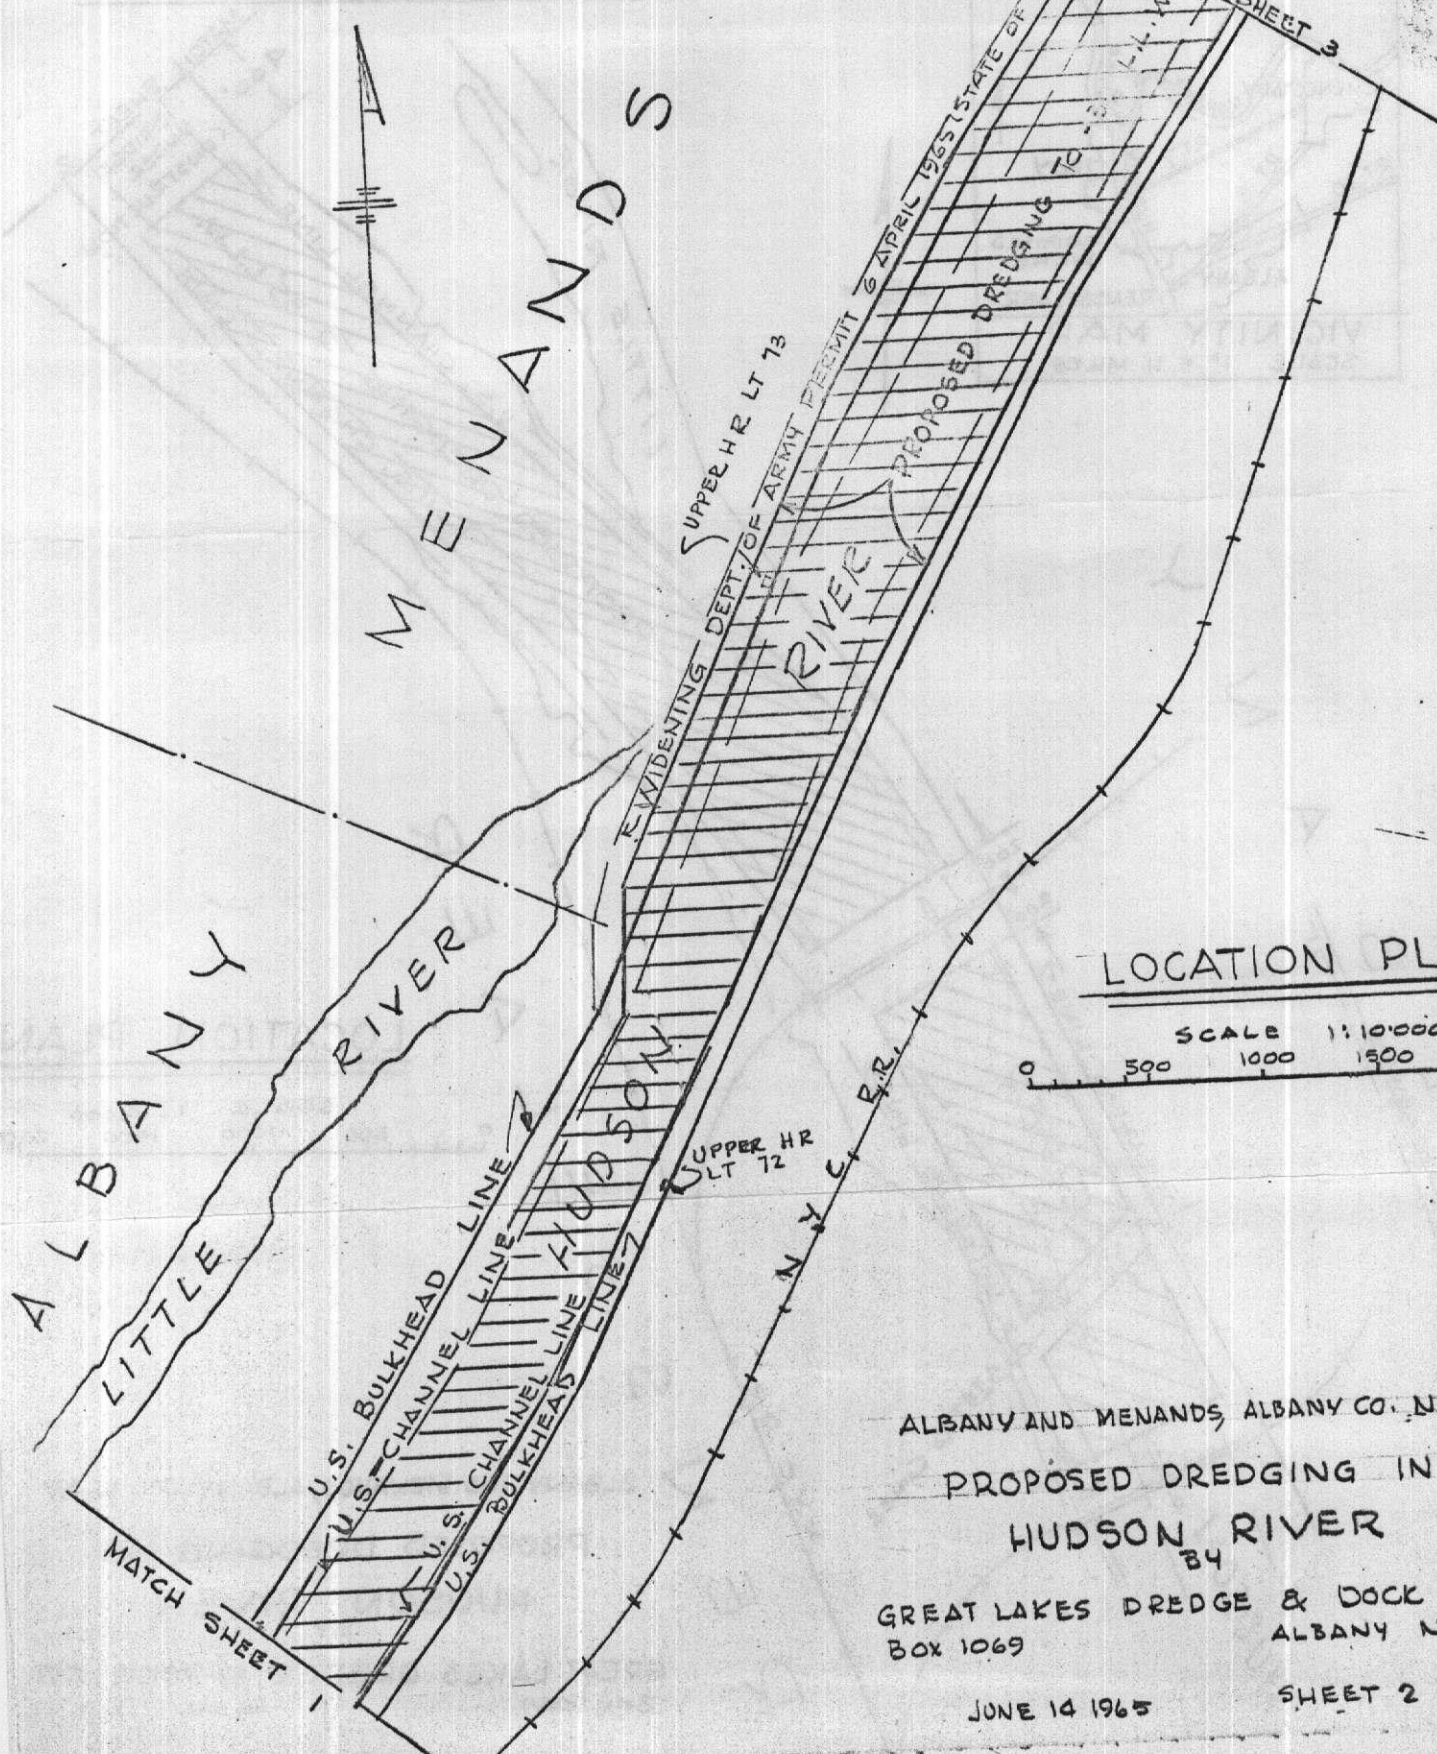

LOCATION PLAN

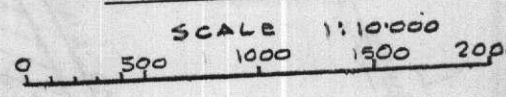

ALBANY AND MENANDS, ALBANY CO., N.Y.

PROPOSED DREDGING IN HUDSON RIVER

GREAT LAKES DREDGE & DOCK CO.
 BOX 1069
 ALBANY N.Y.


JUNE 14 1965

SHEET 2 OF 4



JUNE 14 1965

GREAT LAKES DREDGE & DOCK CO.
ALBANY N.Y.
Box 1069


ALBANY AND MENANDS, ALBANY CO. N.Y.
BY
HUDSON RIVER
PROPOSED DREDGING IN

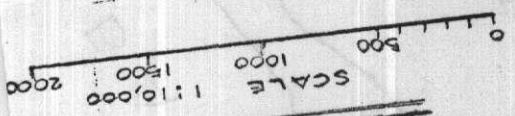

LOCATION PLAN

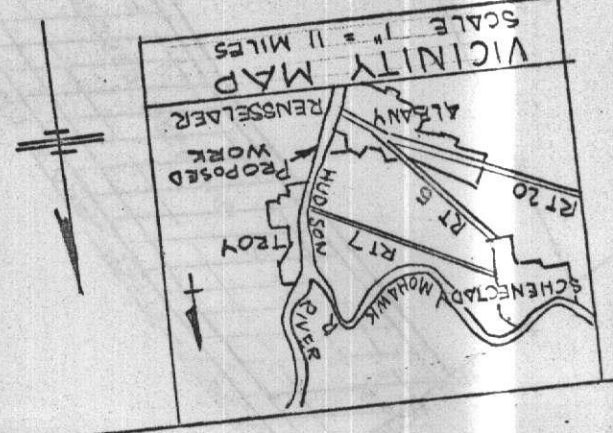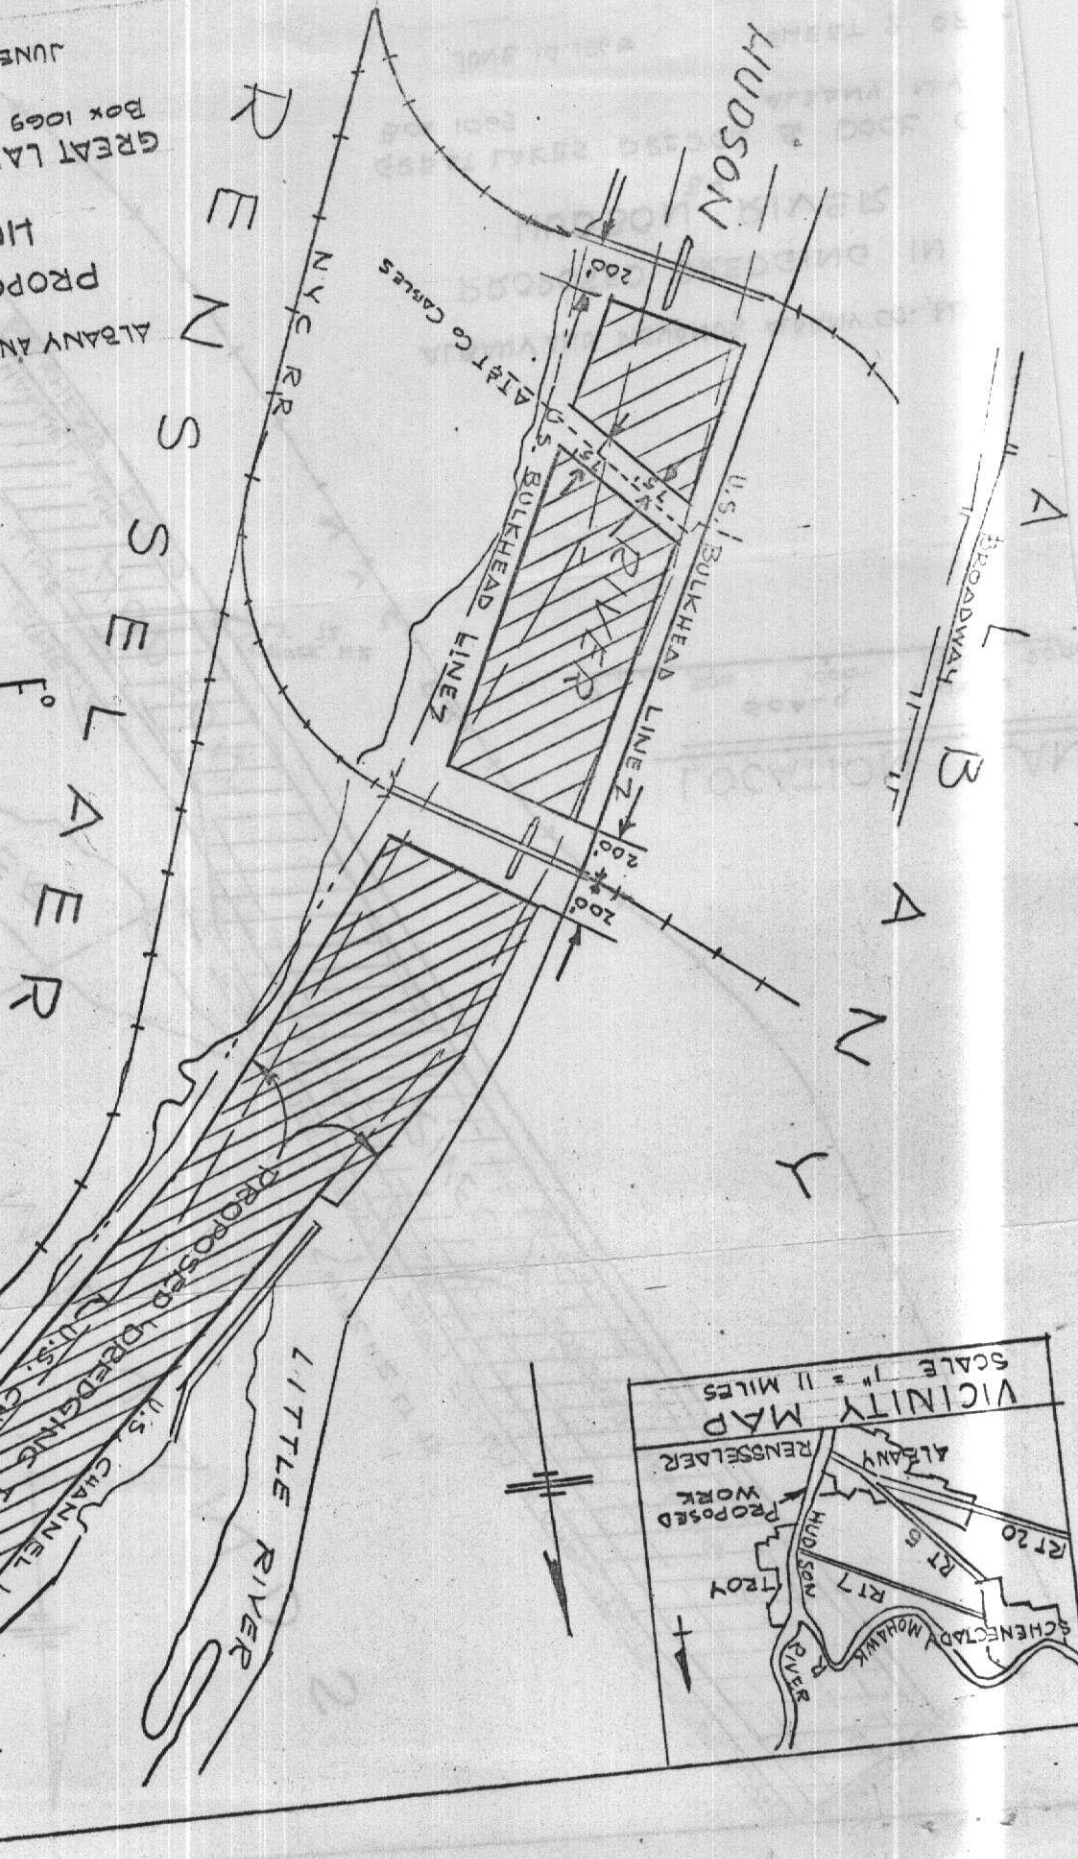

MATCH SHEET 2
400' under
construction

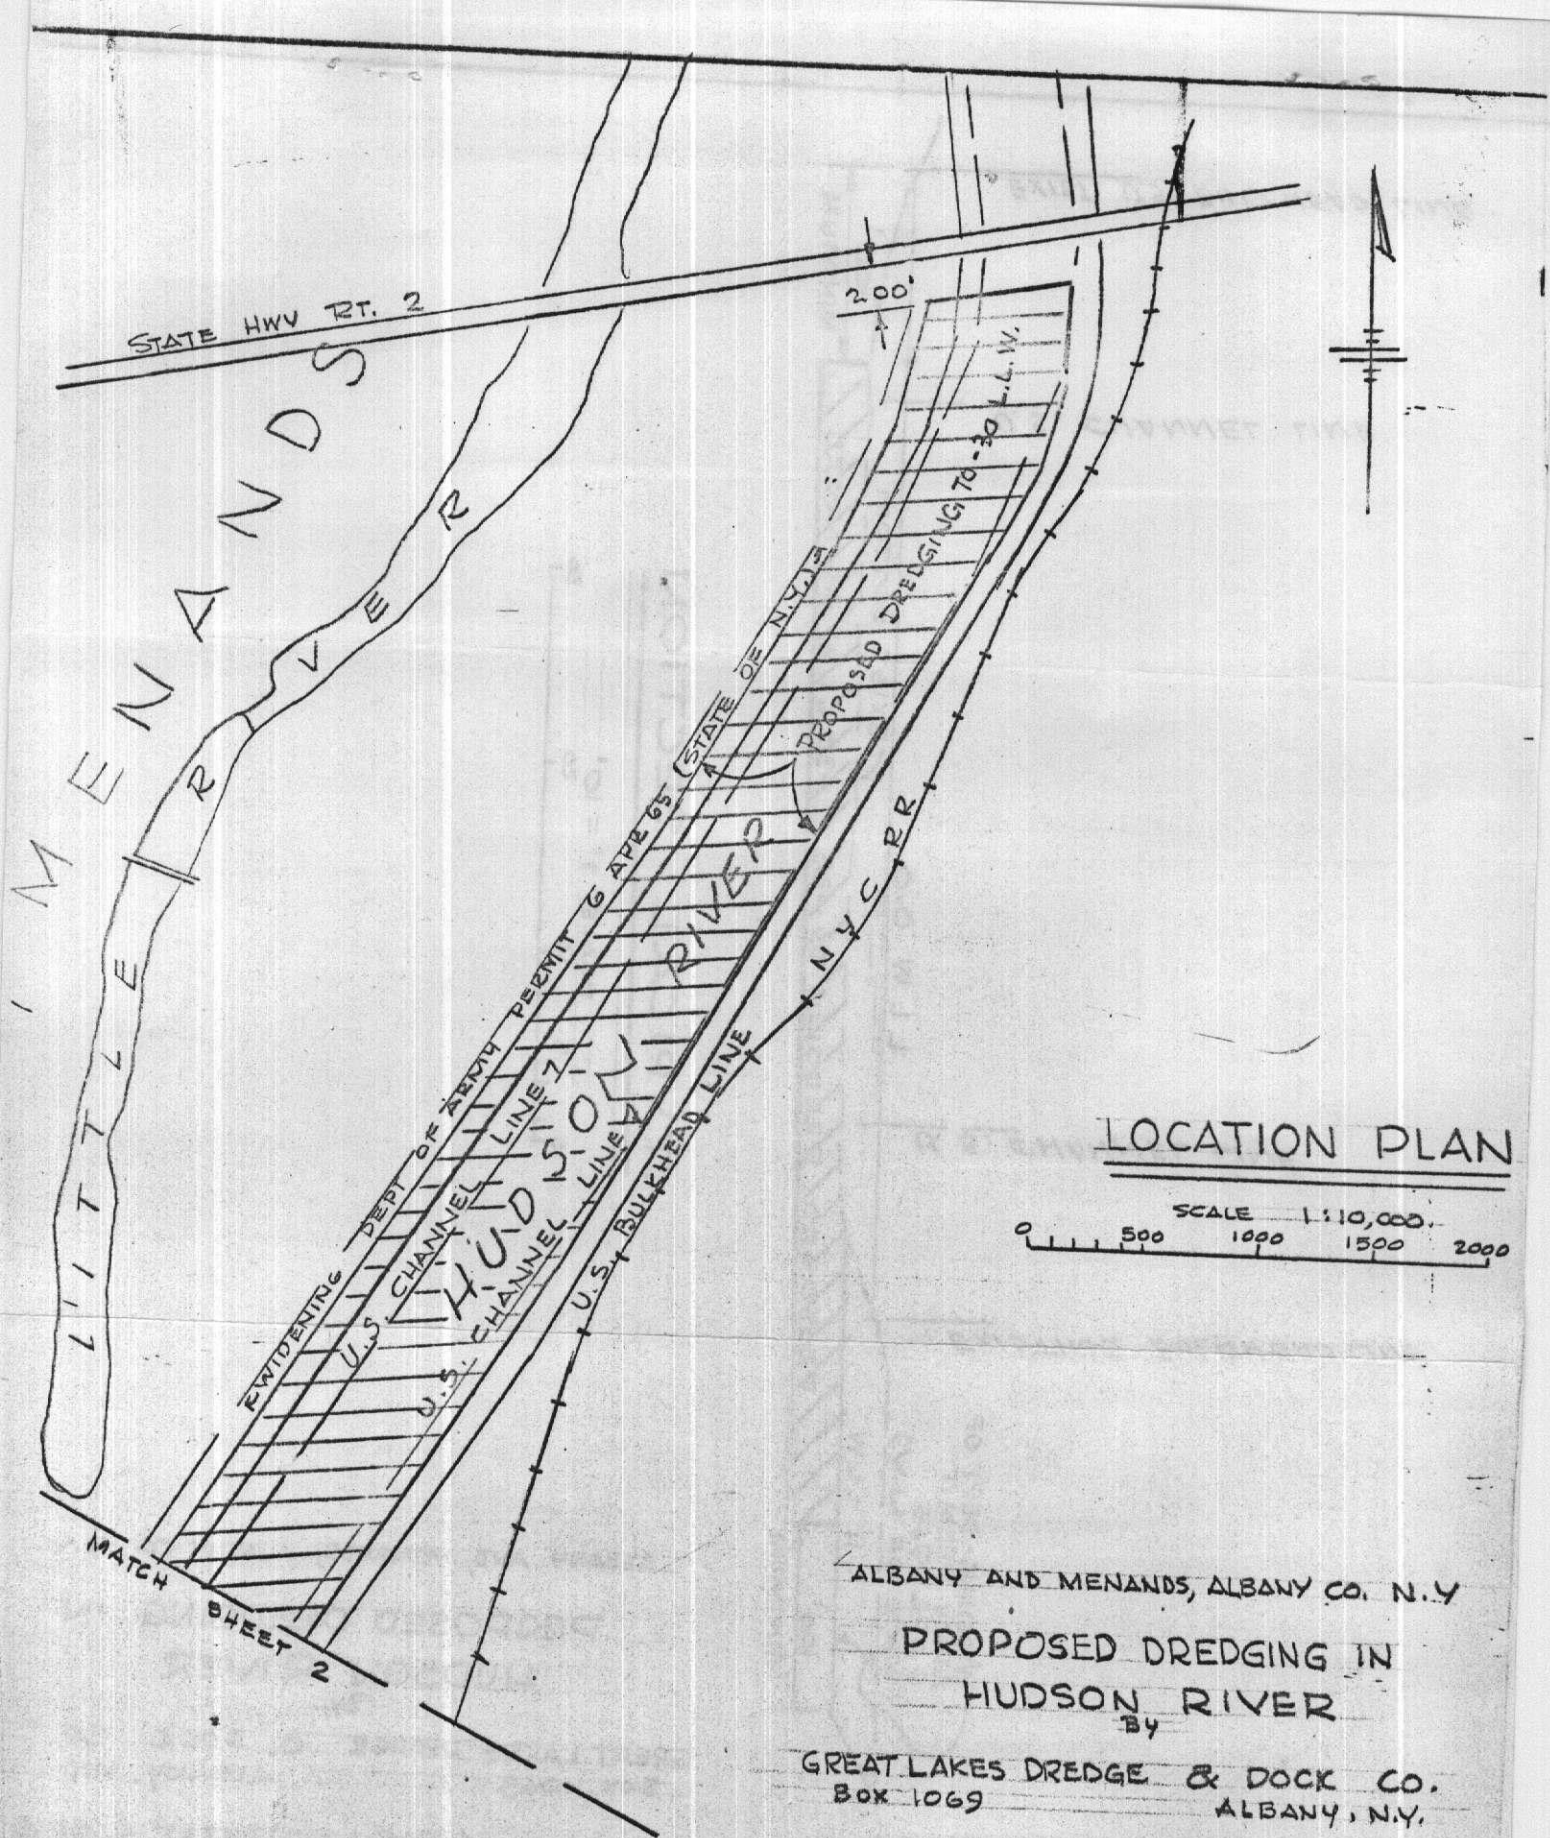

LOCATION PLAN

SCALE 1:10,000
 0 500 1000 1500 2000


ALBANY AND MENANDS, ALBANY CO. N.Y

PROPOSED DREDGING IN
 HUDSON RIVER
 BY

GREAT LAKES DREDGE & DOCK CO.
 BOX 1069 ALBANY, N.Y.

JUNE 14 1965 SHEET 3 OF 4

ALBANY AND MENANDS, ALBANY CO. N.Y.
 PROPOSED DREDGING IN
 HUDSON RIVER
 BY
 GREAT LAKES DREDGE & DOCK CO
 ALBANY, N.Y.
 Box 1069
 JUNE 14 1965
 SHEET 4 OF 4

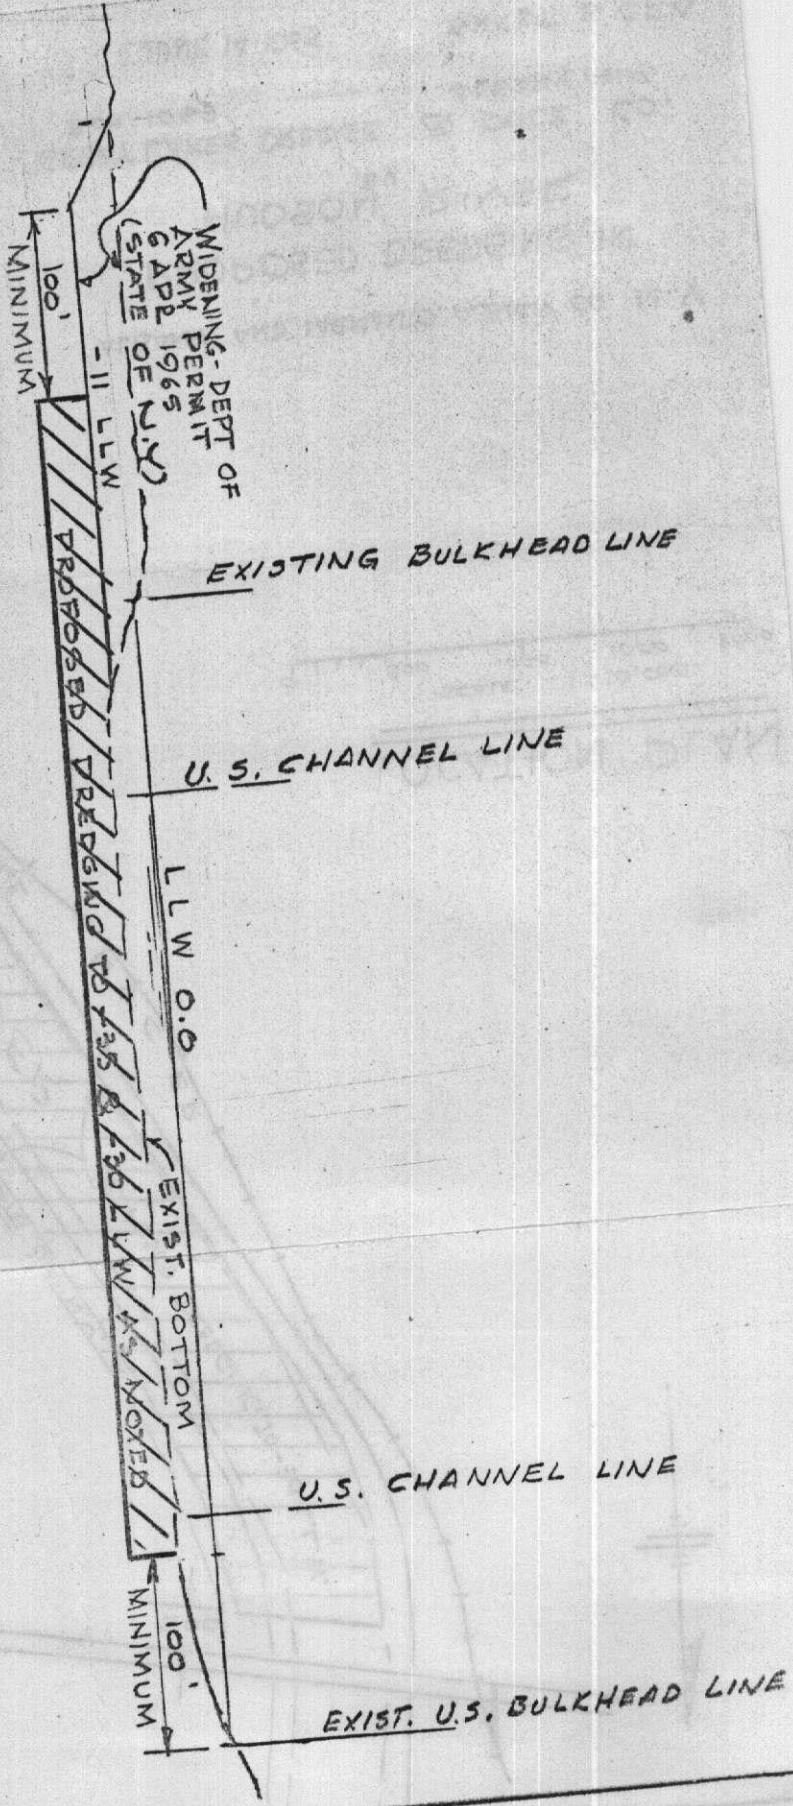

TYPICAL SECTION



53

BY Alderman Bisson - Leahy

Resolved that the following places have been designated as polling places, in the City of Rensselaer, N.Y. for Registration Days, October the First, Second, and eighth, 1965 from 10:00 A.M. to 10:00 P.M. and October Ninth, 1965 from 7:00 A.M. to 10:00 P.M. and also Election Day November 2, 1965, from 6:00 A.M. until 9:00 P.M.

- First Ward-----Ring Fire Bldg, Second Ave, Renss, N.Y.
- Second Ward-----Fort Crailo School, Third Ave, & Washington ST, Renss, N.Y.
- Third Ward-----Hart Hose Fire Bldg, East ST, & Herrick ST, Renss, N.Y.
- Fourth Ward,-----Mink Fire Bldg, B'Way & John ST, Renss, N.Y.
- Fifth Ward-----Hill Hook Fire Bldg, Partition ST, & Third ST, Renss, N.Y.
- Sixth Ward-First Dist-----School #2, Harrison Ave, & Second ST, Renss, N.Y.
- Sixth Ward-Second Dist-----Church of Redeemer, Third ST, & Catherine ST, Renss, N.Y.
- Seventh Ward-----School #3, B'Way above Tracy ST, Rensselaer, N.Y.
- Eighth Ward-First Dist-----Irenes Store, 1524 Third ST, Renss, N.Y.
- Eighth Ward-Second Dist-----Pumper Four Fire Bldg, Fifth ST, Renss, N.Y.
- Eighth Ward-Third Dist-----Polsinellos Garage, Washington Ave, & Birchwood Ave, Renss, N.Y.
- Ninth Ward-----Casimir J. Smolinski Garage, Nelson Ave, Renss, N.Y.

Approved as to form & Sufficiency,

July 21, 1965

James S. Millea,
Corp Counsel

	AYES	NOES
WILLIAM HOOBKAMP	✓	
HAROLD BULLENT	✓	
JOHN MOONEY	✓	
WILLIAM LITHGOW	✓	

54

BY ALDERMAN Buller - Buller

WHEREAS, Resolution #50, dated June 16, 1965 and passed by the Common Council on June 16, 1965 regarding the Renewal of a Bond Anticipation note to the Extent of \$15,000.00 for the purchase of 800 cold water meters be amended as follows:

WHEREAS, the City of Rensselaer has heretofore authorized the issuance of a Bond anticipation note or notes in the amount of \$21,000.00 for the purpose of paying a portion of the cost of the purchase of 800 Water meters by the City of Rensselaer to mature June 24, 1963 be amended as follows,

WHEREAS, the City of Rensselaer has heretofore authorized the issuance of a Bond Anticipation note or notes in the amount of \$21,000.00 for the purpose of paying a portion of the cost of the purchase of 800 Water meters by the City of Rensselaer to mature June 24, 1964.

SECTION 1. There shall be issued one bond anticipation note in the amount of \$16,000.00 by the City of Rensselaer, New York" be amended to read:

SECTION 1. There shall be issued one bond anticipation note in the amount of \$15,000.00 by the City of Rensselaer New York".

Dated: July 21, 1965

Corporation Counsel

	AYES	NOES
WILLIAM HOOKKAMP	✓	
HAROLD BULLENT	✓	
JOHN MOONEY	✓	
WILLIAM LITHGOW		
STEPHEN BUONO	✓	
<i>Girolami</i>	✓	
IRWIN STEWART		
EDWARD RATCLIFFE		
DONALD LEAHEY	✓	
WALTER S. PRATT		
TOTAL		

55'

Copy send to Niagara Mohawk

BY ALDERMAN LEAHEY - *Bullent*

RESOLVED, that the City Clerk be and he hereby is authorized and directed to notify the Niagara Mohawk Power Corporation to increase illumination on all lights on all intersecting streets on the South Side of Washington Avenue between ^{*Elizabeth*} ~~Tenth~~ Street and the Rensselaer City Line.

DATED: July 21, 1965

Approved as to form and sufficiency
this 21st day of July, 1965.

Asst. Corp. Counsel

	AYES	NOES
WILLIAM HOOKAMP	✓	
HAROLD BULLENT	✓	
JOHN MOONEY	✓	
WILLIAM LITHGOW		
STEPHEN BUONO	✓	
IRWIN STEWART	✓	
EDWARD RATCLIFFE		
DONALD LEAHEY	✓	
WALTER S. PRATT		
TOTAL		