



VILLAGE OF FAIRPORT

Village Board
Agenda
April 11, 2016

7:00 P.M. Citizens Forum

Visitors:

7:30 P.M. Board Meeting

Visitors: Scott Winner, Fairport-Perinton Partnership for a Better Community

Pledge Allegiance

Roll Call

Public Hearing

A public hearing on the 2016-2017 Budget and Capital Plan.

Unfinished Business:

1. A motion to approve the March 14, 2016 minutes of the regular Village Board Meeting.
2. A motion to approve the March 16, 2016 minutes of the Village Board Budget Work Session.
3. A motion to approve the March 23, 2016 minutes of the Village Board Budget Work Session.
4. A motion to approve the March 29, 2016 minutes of the Village Board Work Session.

New Business

1. A motion to authorize the Fairport-Perinton Chamber of Commerce to hold:

The annual Fourth of July Firecracker Five Mile Run on July 4, 2016 at 8:00 a.m. The race will commence at Perinton Park and proceed north to Whitney Road, east on Whitney Road, south on Turk Hill and west on Church Street and return to Perinton Park.

The annual Fourth of July Parade at 10:00 a.m. on July 4, 2016. The parade will form at 9:30 a.m. on Maple Street, Frank Street, Hart Street, East Avenue and Whitney Road. The parade will proceed south on Main Street and west on West Church Street to Perinton Park.

2. A motion to authorize the Fairport Perinton Merchants Association to hold Spring Fling in the Village of Fairport on Saturday, May 7, 2016, from 10 a.m. to 2:00 p.m.
3. A motion to accept the 2016 Annual Tree Plan as submitted by the Tree Board.
4. ARBOR DAY PROCLAMATION and CELEBRATION

WHEREAS, in 1872, J. Sterling Morton proposed to the Nebraska Board of Agriculture that a special day be set aside for the planting of trees; and

WHEREAS, the holiday, called Arbor Day, was first observed with the planting of more than a million trees in Nebraska; and

WHEREAS, Arbor Day is now observed throughout the nation and the world; and

WHEREAS, trees can reduce the erosion of our precious topsoil by wind and water, lower our heating and cooling costs, moderate the temperature, clean the air, produce oxygen and provide habitat for wildlife; and

WHEREAS, trees are a renewable resource giving us paper, wood for our homes, fuel for our fires and countless other wood products; and

WHEREAS, trees in our city increase property values, enhance the economic vitality of business area, and beautify our community; and

WHEREAS, trees, wherever they are planted are a source of joy and spiritual renewal,

NOW THEREFORE, I, Frederick H. May, Mayor of the Village of Fairport, do hereby proclaim Friday, April 29, 2016 as

Arbor Day

in the Village of Fairport, and I urge all citizens to celebrate Arbor Day and to support efforts to protect our trees, and

FURTHER, to declare an Arbor Day celebration event to be held at the Mt. Pleasant Cemetery at 4:00 P.M. on April 29th, 2016, and

FURTHER, recognize the members of the Village of Fairport volunteer Tree Board for their continuing commitment to Fairport's trees.

5. A motion to authorize the Veterans of Foreign Wars Post 8495 to hold the annual Memorial Day Parade on Monday, May 30, 2016 beginning at 10:00 a.m. The parade will start from the Fairport Baptist Home at Whitney Road and Route 250, continue south on Main street to Church Street and head west on Church Street to Potter Park where ceremonies will follow.
6. A motion to introduce Local Law Number 2 of 2016.

A LOCAL LAW TO REPEAL LOCAL LAW NUMBER 1 OF 2016 AND TO REPEAL THE OVERRIDE OF THE TAX LEVY LIMIT ESTABLISHED IN GENERAL MUNICIPAL LAW §3-c

Be it enacted by the Village of Fairport as follows:

SECTION 1: LEGISLATIVE INTENT: This Local Law shall be known as "Local Law Number 2 of 2016". It is the intent of this Local Law to repeal Local Law Number 1 of 2016, and to thus reinstate the limits on the amount of real property taxes that may be levied by the Village of Fairport pursuant to General Municipal Law §3-c.

SECTION 2: EFFECT: This Local Law hereby thus repeals in its entirety said Local Law Number 1 of 2016, and declares the same of no force or effect, and thus the Village of Fairport

repeals the prior tax cap override local law of the Village of Fairport and reinstates the tax levy limits imposed by General Municipal Law §3-c.

SECTION 3: SEVERABILITY: If any portion this Local Law, or the application thereof to any person, entity, or circumstance, shall be determined by any court or tribunal of competent jurisdiction to be invalid or unenforceable, such determination shall be confined in its operation to the invalid part hereof, or in its application to such person, entity, or circumstance as is directly involved in the controversy in which such determination shall have been rendered, and the remainder of this Local Law shall not be impaired thereby and such determination shall not be deemed or construed to apply to other persons, entities, or circumstances.

SECTION 4: EFFECTIVE DATE: This Local Law shall take effect immediately.

7. A motion to adopt the 2016-2017 Budget and Capital Plan.
8. A motion to adopt the proposed Fee Schedule effective June 1, 2016.
9. A motion to appoint Onofrio Schillaci to the Fairport Historic Preservation Commission.
10. A motion to declare certain items surplus and to dispose of said items through public auction, private sale or sealed bid and for revenues received from sale of said property be appropriated to the Capital Reserve.
 - Garbage Truck – 2005 International 7500 w/ Heil 25 yd. Packer
Vin: 1HTWNAZT75J055919
40,109 miles
9,261 hours
 - Pickup Truck – 2008 Ford F250 Regular Cab with 8 ft. Box
Vin: 1FTNF21588EE57356
Reversible plow
51,642 miles
 - Zero Turn Mower – 2012 Ferris IS1500ZX Zero Turn Mower
Serial #: 2016178519
 - Bagger for Zero Turn Mower
11. A motion to accept the application from the Village of Fairport for a special use permit required under section 476-4D of the Village Code for the purposes of constructing a 150' tall telecommunications tower/facility and to refer said application to the Village Planning Board for input and comments at their next meeting on April 25, 2016.
12. A motion to set a public hearing on the application by the Village of Fairport for a special use permit required under section 476-4D of the Village Code for the purposes of constructing a 150' tall telecommunications tower/facility on Monday, May 9, 2016 at 7:30 p.m.
13. A motion to accept the March Cash Flow Reports of the Village and the Fairport Municipal Commission.
14. A motion to authorize payment of the audited bills.

15. A motion to amend the previously approved amount of \$49,000 to pay health and dental insurance premiums for the month of April to \$ 44,216.69.
16. A motion to authorize the Clerk-Treasurer to pay health and dental insurance premiums for the month of May, in an initial estimated amount not to exceed \$49,000, subject to audit and amending authorization by the Village Board at their regularly scheduled May meeting.
17. Announcements and Committee Reports.
18. The next regular meeting of the Village Board will be held on Monday, May 9, 2016 at 7:30 P.M. with the Citizens' Forum at 7:00 P.M. The next Village Board Work Session will be held on Tuesday, April 26, 2016.
19. A motion to adjourn.

Hello, Kay.

Enclosed is The Chamber's annual application for the July 4 parade & festivities for 2016.

Would you please place this on the Village Board's agenda for their approval, as soon as is practical.

If there are any questions or concerns, please let me know.

Thank you!


Paul West,

Chamber President

585-794-9494

P O Box 1144
Fairport NY
14450-1144



March 16, 2016

Village of Fairport
31 S. Main Street
Fairport NY 14450

Dear Village Board:

The Fairport-Perinton Chamber of Commerce will once again be coordinating its annual Fourth of July activities for 2016. Our initial step is to request permission to use and close certain village streets.

As in the past, the Firecracker Five Mile Run will begin at 8:00 AM on Monday, July 4. The race will begin in Perinton Park, proceed north to Whitney Road, east on Whitney Road, south on Turk Hill Road, then west on Church Street, returning to Perinton Park. This is the same route as last year.


The parade will begin to form at 9:30, as always, on Maple Street, Frank Street, Hart Street, East Avenue and Whitney Road. At the 10:00 AM start-time, it will proceed south on Main Street, then west on West Church Street to Perinton Park. This route is also the same as last year, which utilized the current road, after construction.

Also, a certificate of insurance in the amount of one-million dollars (\$1,000,000), naming the Village of Fairport as an additional insured party, shall be filed in the Village Clerk's office at least seven days prior to the events.

The Chamber also conducts a safety meeting in the days prior to the events. It includes all participating agencies and responders - and will include Fairport Police Department for their assistance with traffic control.

The Board of Directors of The Chamber, along with myself, appreciate your assistance and support in this Fairport tradition.

Respectfully,


Paul West

President, Fairport-Perinton Chamber of Commerce

Fairport Perinton Merchants Association, Inc.
6 North Main Street
Fairport NY 14450

April 6, 2016

Fairport Board of Trustees
Fairport Village Chief
Fairport Village Hall
31 S. Main Street
Fairport NY 14450

Dear Mayor May and Trustees,

The Fairport Perinton Merchants Association would like to hold Spring Fling in the Village of Fairport on Saturday, May 7th, 2016, from 10am to 2pm. This event will be in conjunction with the opening day of the Farmers' Market and, hopefully, the Canal as well.

The FPMA is planning a sidewalk sale for village merchants. In the Farmer's Market there will also be some merchants offering promotions/demonstrations, as well as entertainment by Spotlight Studios and Rhythm Connect. There will be a procession on foot around 12 noon of families down to the Erie Canal Boat Company where there will be other family oriented activities happening (e.g., cookie decorating, seedling plantings, etc).

The FPMA will provide the Village of Fairport with a certificate of insurance in the amount of \$1,000,000.

We request to be added to the agenda for the April 11th meeting for consideration by the board. Thank you.

Sincerely,

Ed Keegan
Fairport Perinton Merchants Association Board Member
ed@rhythmconnect.com
585-200-2542

**VILLAGE OF FAIRPORT
TREE BOARD**

MEMORANDUM

To: The Village Mayor and Board of Trustees
From: Village Tree Board
Date: March 29, 2016
Subject: Annual Tree Plan for 2016

The Village Tree Board recommends the following Annual Tree Plan for 2016, in accordance with Section 49A-6 of the Village Code, and requests your adoption of this plan. We would be happy to respond to questions that members of the Village Board may have.

Tree Trimming/Removal – The Tree Board intends that the majority our resources and work focus on caring for the nearly 3000 existing village trees. This work, based on surveys, and assessments, is performed both by a (public bid) selected tree contractor and by DPW staff. The work includes tree removals, stump removals, safety trimming, routine trimming, and crown reductions.

Emerald Ash Borer (EAB) – The EAB, an ash tree-killing insect, is present in our County. While the EAB cannot be stopped, we hopefully can mitigate at least some of the damage through continued implementation of our EAB Management Plan. In 2016, we hope to renew our contract with the City of Rochester to chemically treat 40-45 ash trees to try to save them from the EAB. We did this for the first time 3 years ago, so it is time to again treat this group of trees.

Arbor Day Celebration – Arbor Day will be celebrated nationally on April 29th this year and the Tree Board will host an Arbor Day event on that day. This year's celebration will take place at Mt. Pleasant Cemetery where we will call attention to several desirable species that are present in the cemetery. We celebrate Arbor Day each year to raise awareness and appreciation of our "village forest", and also to comply with Tree City USA program requirements.

Tree Planting – This Fall's tree planting program will involve the planting of roughly 25-30 new or replacement trees throughout the Village. Tree species are selected from an approved list (which now excludes ash trees), purchased through a public bid contract, and planted by DPW forces.

In implementing this Annual Tree Plan, the Tree Board wishes to acknowledge the continual efforts of the Village's DPW staff, under the able leadership of Superintendent Paul Feeley, to care for our trees. Our "village forest" is a precious resource of our Village, contributing to the quality of life we enjoy in Fairport.

Submitted by the Members of the Village Tree Board: Ken Rohr (Chairman), Kathy Clark, Pamela Kott (Secretary), and Zakery Steele.



H 4/

**VILLAGE OF FAIRPORT
TREE BOARD**

MEMORANDUM

To: The Village Mayor and Fellow Trustees
From: Village of Fairport Tree Board
Date: March 29, 2016
Subject: Arbor Day Celebration for 2016

The Village Tree Board respectfully requests that Mayor May proclaim Friday April 29th as Arbor Day in the Village of Fairport. This is the date designated by the Arbor Day Foundation to celebrate Arbor Day across the country.

The Tree Board is planning a celebration event to be held at Mt. Pleasant Cemetery where we will call attention to several desirable species present in the cemetery. An annual Arbor Day celebration, such as the one planned, is a requirement of the Tree City USA award program.

We hope that all members of the Village Board will be able to join us at our Arbor Day event, beginning at 4:00 PM on April 29th. The Village community is welcome and encouraged to attend as well.

Submitted by the Members of the Village Tree Board: Ken Rohr (Chairman), Kathy Clark, Pamela Kott (Secretary), and Zakery Steele.

**VILLAGE OF FAIRPORT
TREE BOARD**

MEMORANDUM

To: The Village Mayor and Fellow Trustees
From: Village of Fairport Tree Board
Date: March 29, 2016
Subject: Arbor Day Celebration for 2016

The Village Tree Board respectfully requests that Mayor May proclaim Friday April 29th as Arbor Day in the Village of Fairport. This is the date designated by the Arbor Day Foundation to celebrate Arbor Day across the country.

The Tree Board is planning a celebration event to be held at Mt. Pleasant Cemetery where we will call attention to several desirable species present in the cemetery. An annual Arbor Day celebration, such as the one planned, is a requirement of the Tree City USA award program.

We hope that all members of the Village Board will be able to join us at our Arbor Day event, beginning at 4:00 PM on April 29th. The Village community is welcome and encouraged to attend as well.

Submitted by the Members of the Village Tree Board: Ken Rohr (Chairman), Kathy Clark, Pamela Kott (Secretary), and Zakery Steele.



VFW

PERINTON MEMORIAL POST No. 8495
Veterans of Foreign Wars
PERINTON OVERSEAS VETS, INC.
P.O. BOX 92
FAIRPORT, NEW YORK 14450
585.223.9723
585.425.1363

RECEIVED
MAR 29 2016
VILLAGE OF FAIRPORT

March 28, 2016

Mayor Fritz May
Village Hall
31 South Main Street
Fairport, NY 14450

Re: Memorial Day Parade route request

Dear Sir:

The Veterans of Foreign War Post 8495 request a parade permit for Memorial Day, May 30, 2016 to cover the following route.

The parade will begin approximately at 10:00 AM and will start from the Fairport Baptist Home (Whitney Road and Route 250), to continue south on Main Street to Church Street, heading west from Church Street to Potter Park, where the parade will end and ceremonies will follow.

Please let this letter also serve as an invitation to you and the members of the village board to attend the ceremonies following the parade. Please contact Roy LaRose, event coordinator at the following number 315-310-3509.

Thank you for your consideration.

Respectfully submitted,

Roy LaRose
Event Coordinator
VFW Post 8495



HOME OF FREEDOM HILL





CERTIFICATE OF LIABILITY INSURANCE

DATE (MM/DD/YYYY)
3/23/2016

THIS CERTIFICATE IS ISSUED AS A MATTER OF INFORMATION ONLY AND CONFERS NO RIGHTS UPON THE CERTIFICATE HOLDER. THIS CERTIFICATE DOES NOT AFFIRMATIVELY OR NEGATIVELY AMEND, EXTEND OR ALTER THE COVERAGE AFFORDED BY THE POLICIES BELOW. THIS CERTIFICATE OF INSURANCE DOES NOT CONSTITUTE A CONTRACT BETWEEN THE ISSUING INSURER(S), AUTHORIZED REPRESENTATIVE OR PRODUCER, AND THE CERTIFICATE HOLDER.

IMPORTANT: If the certificate holder is an ADDITIONAL INSURED, the policy(ies) must be endorsed. If SUBROGATION IS WAIVED, subject to the terms and conditions of the policy, certain policies may require an endorsement. A statement on this certificate does not confer rights to the certificate holder in lieu of such endorsement(s).


PRODUCER Consolidated Insurance Agents, Inc. Pilaroscia Agency, Inc. 2509 Browncroft Blvd. Rochester NY 14625	CONTACT NAME: Lynn Pilaroscia PHONE (A/C No. Ext): (585) 381-2605 E-MAIL ADDRESS: pilarins@frontiernet.net	FAX (A/C No.): (585) 381-2302
	INSURER(S) AFFORDING COVERAGE	
INSURED Perinton Overseas Vets, Inc. P.O. Box 92 300 Macedon Center Road Fairport NY 14450	INSURER A: Midstate Mutual Insurance	NAIC #: 26818
	INSURER B:	
	INSURER C:	
	INSURER D:	
	INSURER E:	
	INSURER F:	

COVERAGES **CERTIFICATE NUMBER:** CL1352011766 **REVISION NUMBER:**

THIS IS TO CERTIFY THAT THE POLICIES OF INSURANCE LISTED BELOW HAVE BEEN ISSUED TO THE INSURED NAMED ABOVE FOR THE POLICY PERIOD INDICATED. NOTWITHSTANDING ANY REQUIREMENT, TERM OR CONDITION OF ANY CONTRACT OR OTHER DOCUMENT WITH RESPECT TO WHICH THIS CERTIFICATE MAY BE ISSUED OR MAY PERTAIN, THE INSURANCE AFFORDED BY THE POLICIES DESCRIBED HEREIN IS SUBJECT TO ALL THE TERMS, EXCLUSIONS AND CONDITIONS OF SUCH POLICIES. LIMITS SHOWN MAY HAVE BEEN REDUCED BY PAID CLAIMS.

INSR LTR	TYPE OF INSURANCE	ADDL SUBR INSR WVD	POLICY NUMBER	POLICY EFF (MM/DD/YYYY)	POLICY EXP (MM/DD/YYYY)	LIMITS
A	GENERAL LIABILITY		13041412	4/14/2016	4/14/2017	EACH OCCURRENCE \$ 1,000,000.
	<input checked="" type="checkbox"/> COMMERCIAL GENERAL LIABILITY	X				DAMAGE TO RENTED PREMISES (Ea occurrence) \$
	<input type="checkbox"/> CLAIMS-MADE <input checked="" type="checkbox"/> OCCUR					MED EXP (Any one person) \$ 5,000.
	GEN'L AGGREGATE LIMIT APPLIES PER: <input type="checkbox"/> POLICY <input type="checkbox"/> PRO-JECT <input type="checkbox"/> LOC					PERSONAL & ADV INJURY \$ 1,000,000.
						GENERAL AGGREGATE \$ 2,000,000.
						PRODUCTS - COMP/OP AGG \$
						\$
	AUTOMOBILE LIABILITY					COMBINED SINGLE LIMIT (Ea accident) \$
	<input type="checkbox"/> ANY AUTO					BODILY INJURY (Per person) \$
	<input type="checkbox"/> ALL OWNED AUTOS	<input type="checkbox"/> SCHEDULED AUTOS				BODILY INJURY (Per accident) \$
	<input type="checkbox"/> HIRED AUTOS	<input type="checkbox"/> NON-OWNED AUTOS				PROPERTY DAMAGE (Per accident) \$
						\$
	UMBRELLA LIAB	<input type="checkbox"/> OCCUR				EACH OCCURRENCE \$
	EXCESS LIAB	<input type="checkbox"/> CLAIMS-MADE				AGGREGATE \$
	<input type="checkbox"/> DED	<input type="checkbox"/> RETENTION \$				\$
	WORKERS COMPENSATION AND EMPLOYERS' LIABILITY	<input type="checkbox"/> Y/N	N/A			WC STATUTORY LIMITS OTH-ER
	ANY PROPRIETOR/PARTNER/EXECUTIVE OFFICER/MEMBER EXCLUDED? (Mandatory in NH) If yes, describe under DESCRIPTION OF OPERATIONS below					E.L. EACH ACCIDENT \$
						E.L. DISEASE - EA EMPLOYEE \$
						E.L. DISEASE - POLICY LIMIT \$

DESCRIPTION OF OPERATIONS / LOCATIONS / VEHICLES (Attach ACORD 101, Additional Remarks Schedule, if more space is required)
 THE VILLAGE OF FAIRPORT, NY IS NAMED AS ADDITIONAL INSURED FOR SPECIAL EVENT/SPONSOR COVERAGE. THE MEMORIAL DAY PARADE MAY 30, 2016

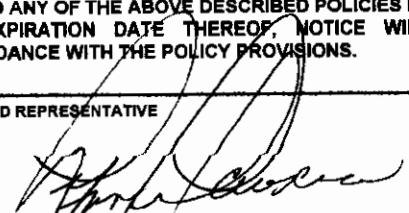CERTIFICATE HOLDER VILLAGE OF FAIRPORT 31 SOUTH MAIN ST FAIRPORT, NY 14450 fax 223-5466	CANCELLATION SHOULD ANY OF THE ABOVE DESCRIBED POLICIES BE CANCELLED BEFORE THE EXPIRATION DATE THEREOF, NOTICE WILL BE DELIVERED IN ACCORDANCE WITH THE POLICY PROVISIONS.
	AUTHORIZED REPRESENTATIVE 

A LOCAL LAW TO REPEAL LOCAL LAW NUMBER 1 OF 2016 AND TO REPEAL THE OVERRIDE THE TAX LEVY LIMIT ESTABLISHED IN GENERAL MUNICIPAL LAW §3-c

Be it enacted by the Village of Fairport as follows:

SECTION 1: LEGISLATIVE INTENT: This Local Law shall be known as “Local Law Number 2 of 2016”. It is the intent of this Local Law to repeal Local Law Number 1 of 2016, and to thus reinstate the limits on the amount of real property taxes that may be levied by the Village of Fairport pursuant to General Municipal Law §3-c.

SECTION 2: EFFECT: This Local Law hereby thus repeals in its entirety said Local Law Number 1 of 2016, and declares the same of no force or effect, and thus the Village of Fairport repeals the prior tax cap override local law of the Village of Fairport and reinstates the tax levy limits imposed by General Municipal Law §3-c.

SECTION 3: SEVERABILITY: If any portion this Local Law, or the application thereof to any person, entity, or circumstance, shall be determined by any court or tribunal of competent jurisdiction to be invalid or unenforceable, such determination shall be confined in its operation to the invalid part hereof, or in its application to such person, entity, or circumstance as is directly involved in the controversy in which such determination shall have been rendered, and the remainder of this Local Law shall not be impaired thereby and such determination shall not be deemed or construed to apply to other persons, entities, or circumstances.

SECTION 4: EFFECTIVE DATE: This Local Law shall take effect immediately.

ONOFRIO SCHILLACI

30 West Street , Fairport NY 14450, Tel: (585)425-9332, email: onofrio.schillaci@level3.com

January 20, 2016

Honorable Frederick H. May
Mayor of the Village of Fairport
31 South Main Street
Fairport, New York 14450

Dear Mayor May:

As you may know, my wife and I have been working with the Fairport Historic Preservation Commission in obtaining local designation for our home at 30 West Street.

As of the last FHPC meeting held on January 14th, we have been granted tentative designation for our home, carriage house, hitching post and beach tree along with the previous designation for our carriage stoop.

It's been a pleasure to work closely with Doris and the committee in researching the rich history & architecture of our home as it addresses all 5 criteria identified in the Fairport Historic Preservation Law passed in June of 2007.

The next step in our process is to continue our designation efforts with NYS Parks in obtaining state and national designation leveraging the research as part of our local designation . One of the key stories obtained from the research is how our home was part of the movement from rural/farm life to urban/village life with key pioneering families of our village (Conants, Aryaults and Boylands) NYS Parks representative assigned to our area have already visited our home and are excited on the prospects of furthering designation to both state and national levels.

I feel that my experience in the local, state and national designation process coupled with my volunteering and business acumen would be helpful to the commission in furthering additional designations in our village.

I have attached my resume for your consideration and look forward to the opportunity to serve our community as part of the Fairport Historic Preservation Commission.

Sincerely,

ONOFRIO SCHILLACI

Cc: Doris Davis-Fritsch

Onofrio Schillaci
30 West Street
Fairport, New York 14450
585-425-9332

32 years of experience in developing and managing businesses offering products and services within the telecommunications industry, 16 years within the equipment market space and 16 within a service provider. 12 US patents in Telecommunications, industry pioneer in vertical applications of handheld computing, Voice Over IP, network based IP VPN and managed broadcast video solutions. Strong interpersonal skills, cross-functional international leadership, solid technical business management.

Level 3 Communications Inc. October 2012 – Present
Rochester, New York

Vyvx - Senior Solutions Architect

Technical solution lead and subject matter expert for Level 3's Video Transport solutions – Vyvx .

- Definition and communications of sales engagement, support and end to end quote to cash process.
- Instrumental in Genesis/Vyvx integration efforts supporting sales, product management and operational workflows.
- Lead technical solution engagement resulting in \$2M in new sporting coverage events for the 2012/2016 Olympics, Euro 2012 as well as renewal of \$3M of major coverage for Grand Slam events (US open, French Open, Australian Open and Wimbledon).
- Lead technical solution engagement of 2013/2014 Confederate/World Cup estimated value at \$15m.
- Technical lead on most global customer opportunities.
- Lead technical solutions architect for key industry Over-The-Top (OTT) offers moving linear broadcast content from traditional fiber/satellite distribution to the internet – eg. SONY Vue, Amazon Live, etc..

Global Crossing Telecommunications Inc. January 2011 – October 2012
Rochester, New York

Genesis Solutions Commercial Operations

Selected by the Chief Marketing Officer to support integration, technical and business development of Genesis Networks acquisition.

- Global deployment of Salesforce.com supporting the creation and augmentation of a new sales team.
- Business development efforts supporting the definition and creation of 5 levels of Service Level Assurance tiers (SLAs) for managed video broadcast solutions.
- Lead the technical development of Genesis solutions expansion into LatAm leveraging existing Global Crossing fiber and MPLS assets.
- Lead the technical definition of Genesis solutions HD highway efforts supporting intercontinental transport of uncompressed High Definition broadcast signals.
- Technical lead on all customer opportunities.

Global Crossing Telecommunications Inc. January 2010 – January 2011
Rochester, New York

GCMO Client Services Manager

Lead the Marketing Organization Client Services team within the Technology Organization reporting to the CIO and CTO.

- Global champion for 5 Customer Facing Units (CFU) (aka Business Units) in the requirement definition, vendor evaluation and selection for Sales Force Automation (SFA).
- Global champion SFA funding across 5 CFUs and deployment of Salesforce.com
- Lead the web portal team in major 2 major releases addressing customer experience for customers as well as internal sales workflow and pricing solutions. These major releases for the first in 2 years.
- Developed significant global reporting tools for the Chief Marketing Officer and Global Marketing Organization providing consistent reporting of advanced business indicators of New Revenue, Write downs and disconnects.

Global Crossing Telecommunications Inc.

January 2008 – January 2010

Rochester, New York

Principal Sales Engineer

Leveraging previous experiences and relationships in product development and management, provided tier 2/3 support to field sales engineers. Established a new baseline for Principles Sales Engineers by blending business development, acumen and sales strategy with a technical and operational foundation.

- Engagement to close ratio greater than 75%.
- Lead solution development for extensive managed optical backbone for a major ISP.
- Lead overall organization in the formation of initial Unified Communications message “IP Convergence: Foundation of Unified Communications”
- Provided next generation technology and market training to field sales engineers
- Significant contributor to new logo wins (mlb.com, Konica, Etrade) \$1M MRR.

Global Crossing Telecommunications Inc.

August, 2003 – January 2008

Rochester, New York

Principal Solutions Architect

Cross product business planning and development , leveraging proven skills in technology understanding within market/customer environments.

- Working with key senior operational leaders in discovery and analysis of alternative operational models – centers, partners and people
- Developing new carrier market and offers – white label outsourcing and ‘blue prints’ as to how develop near term products for market entry
- Business development activities leveraging partners providing reduced time to market cycles.
- Lead US Advanced Solutions and Complex Bid teams developing game changing margin rich strategic offers leveraging Global Crossing’s core backbone operational competencies for non-classified government and financial institutions.

Global Crossing Telecommunications Inc.

November, 2001 – August, 2003

Rochester, New York

Senior Product Line Manager

Product Management and Development Responsibility for Global Crossing’s network based QoS IP VPN – SmartRoute, IP Video, Remote Access and Managed Services

- Developed and launched 4 Global products creating the foundation of convergence – QoS IP VPN RAS, IP Video and Global Managed Services
- Developed and refined a cross functional support network – vendors, sales, operations and engineering
- International cross functional development experience – integrated previously desperate global work centers
- Ability to understand technology, customer needs and drive business development activities in high technology environments.
- Developed in-direct VPN sales strategy targeting Application Service Providers.
- Demonstrated ability in applying business and technical understanding in refining processes within a new re-structured business environment.

Global Crossing Telecommunications Inc.

May, 2000 – November, 2001

Rochester, New York

Senior Product Development Manager

Lead Development Manager for Global Crossing’s network based QoS IP VPN – SmartRoute

- Defined product entry strategy constrained by existing functional abilities in: Sales, Provisioning, Monitoring, Maintenance, Billing and Support.
- Defined product expansion strategy: mobile access, IP video, managed network services.
- Developed process and systems support requirements and managed implementation for all functions: Sales, Provisioning, Monitoring, Maintenance, Billing and Support.
- Developed business case supporting initial network deployment and augmentation as well as operational expansion (CapEx, OpX).
- SmartRoute recognized as the leading Quality of Service network based IPVPN as compared to AT&T, Equant and MCI.

Telecommunications Techniques Corporation

July 1995 - August 1999

Germantown, Maryland

Product Line Manager Business Services

P&L responsibility for TTC's line of protocol analyzers.

- Increased yearly sales 35% per year for Acterna's (TTC) FIREBERD 500 product suite.
- Developed and introduced 3-4 products/enhancements per year.
- New sales training, tools and internal newsletters.
- Developed new sales opportunities utilizing existing product features (API).
- Increased product visibility in key trade journals (ads, ad-itorials, editorials).
- Developed key relationships with other suppliers to augment existing product features.
- Explored applications of existing features and engineering strengths in adjacent markets (security, VOIP).
- Key role on acquisition team.
- Lead product and market strategy development.

Harris Corporation, Dracon Division

January 1993 - July 1995

Camarillo, California

Product Line Manager Test Systems

P&L responsibility for Dracon's centralized test systems.

- Increased sales 25%
- Maintained market share in growth market while competing against new entrants with better price performance.
- Increased market exposure by publishing non-branded application articles.
- Developed new product opportunities (12 US patents) with recognition and support by CEO.
- Product and market strategy development.
- Managed hardware, software and mechanical engineering functions.

Harris Corporation, Dracon Division

November 1984 - January 1993

Rochester, New York and Camarillo, California

Various Software Engineering Positions (Management, Group Lead, Engineer)

SUNY Cortland 1979-1984

BS Mathematics/Computer Science

Elmer Sperry Scholarship 1983

Sigma Cum Laude Honors

Rochester Institute Technology 1984-1987

Coursework towards MS Computer Science

Professional Coursework:

AMA, Seven habits, Caltech High Tech Product Management

Courses in Problem Solving, Creative Leadership, ISO and Front Line Leadership

Volunteer Experience

- Vice President of Westage at Harts Wood Board of manager 2005-2012
- See it / Say it guide at Rochester Museum and Science Center 2014- present
- Video acquisition consultant at Lollypop Humane Society 2014

APPLICATION TO VILLAGE OF FAIRPORT - BOARD OF TRUSTEES

Application for:

- Variance from Section _____ Area Use
- Special Use Permit under Section 476-4D
- Interpretation of Zoning Ordinance

Applicant: Village of Fairport Phone _____

Address: 31 S. Main Street

ADDRESS OF PROPERTY INVOLVED 37 Summit Street

Owner of Property involved (if different from applicant) _____

Zoning: RC Tax map no. 153.17-2-72 Corner lot Yes No

Request: Approval of a Special Use Permit for the construction of a 150' tall telecommunication tower/facility

Cost of Project: \$ 150K

Area Variance: Application must show why a building conforming to the regulations cannot be built

Area Variance - My situation is unique and is not shared by all properties alike in the immediate vicinity of this property because:

The requested Area/Use variance would not change the character of the neighborhood because:

Use Variance - show why the property cannot yield a reasonable return if used only for a purpose allowed in that zone.

SIGNATURE OF APPLICANT [Signature] DATE 4-1-16

LOCAL LAW NO. 7 OF 2015

A LOCAL LAW TO AMEND THE CODE OF THE VILLAGE OF FAIRPORT, CHAPTER 476 THEREOF, ENTITLED "TELECOMMUNICATION FACILITIES," TO ADD A NEW SECTION PROVIDING FOR A SPECIAL USE PERMIT TO BE ISSUED BY THE VILLAGE BOARD FOR MUNICIPAL OR GOVERNMENT OWNED PROPERTY

Be it enacted by the Village of Fairport as follows:

Section 1. Chapter 476 of the Code of the Village of Fairport is hereby amended to add a new section following Section 476-4C. (5), to be known as Section 476-4D. as follows:

Section 476-4D. Notwithstanding the foregoing, on municipal or government owned property, a tower at any setback or height shall be permitted upon the issuance of a special use permit by the Village Board pursuant to the foregoing procedure and a building permit in accordance with the standards set forth in the Code of the Village of Fairport. Preliminary and final site plan approval by the Planning Board shall not be required but shall be obtained by an administrative review by the Village Manager.

Section 2. Effective date.

This local law shall take effect immediately upon filing with the Secretary of State.




SURVEY NOTES

- TOPOGRAPHY SHOWN FROM A FIELD SURVEY BY COSTICH ENGINEERING ON 3/24/2016 VERTICAL DATA OBTAINED THROUGH NGS "OPUS" REFERENCED TO THE FOLLOWING N.G.S. MONUMENTS
 CORTLAND CORS ARP (PID D10448)
 -LATITUDE: 42-35-03.70721 (N)
 -LONGITUDE: 076-12-40.79256 (W)
 -ELLIP HEIGHT: 330.883 METERS
 } NAD 83 (CORS)
 BATAVIA CORS ARP (PID D10444)
 -LATITUDE: 42-59-17.96010 (N)
 -LONGITUDE: 078-07-20.37524 (W)
 -ELLIP HEIGHT: 262.231 METERS
 } NAD 83 (CORS)
 DANSVILLE CORS ARP (PID D1870)
 -LATITUDE: 42-32-56.09338 (N)
 -LONGITUDE: 077-41-52.59556 (W)
 -ELLIP HEIGHT: 188.572 METERS
 } NAD 83 (CORS)
- BOUNDARY AS SHOWN PER REFERENCE # 1.

REFERENCES

- MAP ENTITLED "BOUNDARY AND ASBUILT SURVEY 37 SUMMIT STREET" PREPARED BY FOIT - ALBERT ASSOCIATES P.C. DATED 6/2/2009. HAVING PROJECT # 04062.21.
- MAP ENTITLED "CONSTRUCTION SITE PLAN FAIRPORT WATER TANK SUMMIT STREET" PREPARED BY COSTICH ENGINEERING P.C. DATED 6/12/2000 HAVING DWG # 1762-C1.

GRAPHIC SCALE

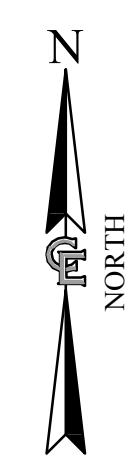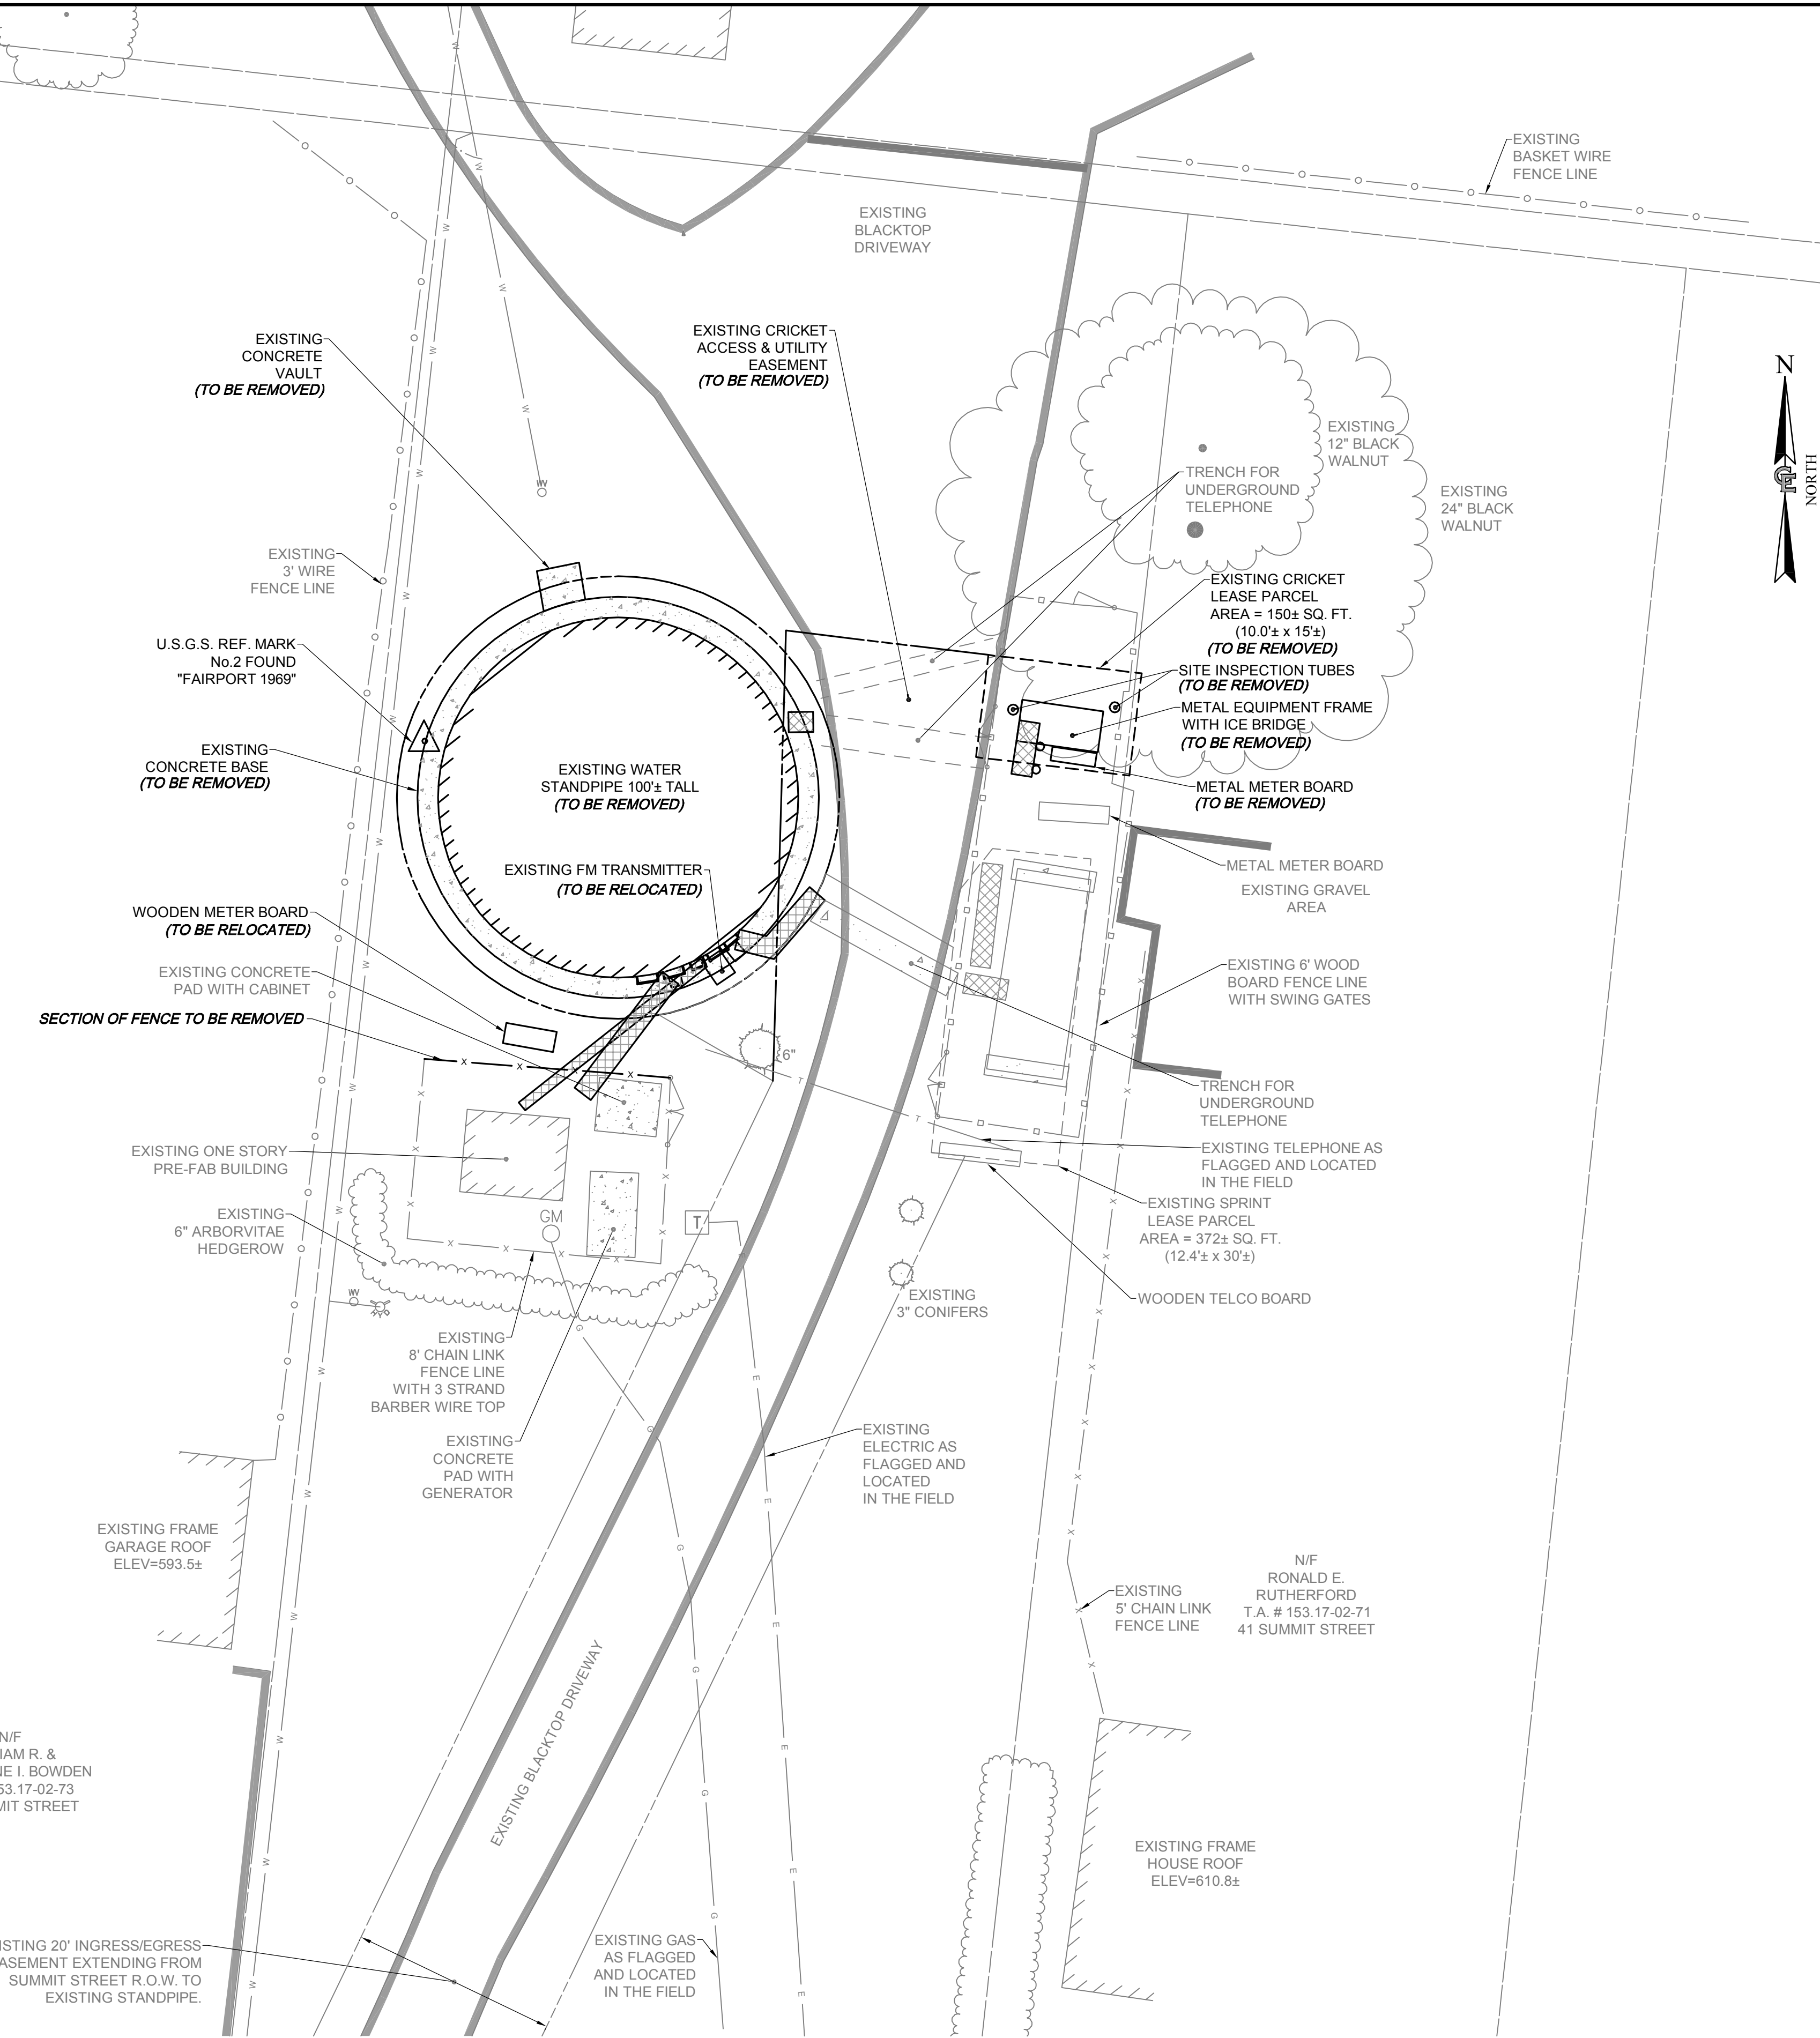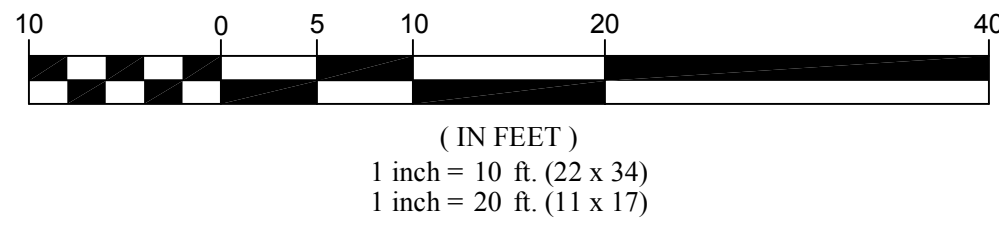

COSTICH ENGINEERING

- CIVIL ENGINEERING
- LAND SURVEYING
- LANDSCAPE ARCHITECTURE


217 LAKE AVENUE
ROCHESTER, NY 14608
(585) 458-3020

WORK ORDER NUMBER	DRAWN BY
NO.	DATE
ISSUE	
PRELIMINARY	
RELEASED BY	DATE

PROJECT ENGINEER	D.A.W.
DRAWN BY	G.M.S.
DATE	03/30/2016
SCALE	AS NOTED

COPYRIGHT 2016
COSTICH ENGINEERING, D.P.C.

IT IS A VIOLATION OF LAW FOR ANY PERSON, UNLESS ACTING UNDER THE DIRECTION OF A LICENSED PROFESSIONAL ENGINEER, LAND SURVEYOR, ARCHITECT OR LANDSCAPE ARCHITECT, TO ALTER ANY ITEM ON THIS DOCUMENT IN ANY WAY. ANY LICENSEE WHO ALTERS THIS DOCUMENT IS REQUIRED BY LAW TO AFFIX HIS/ HER SEAL AND THE NOTATION "ALTERED BY", FOLLOWED BY HIS/ HER SIGNATURE AND SPECIFIC DESCRIPTION OF THE ALTERATION, TO THE DOCUMENT.

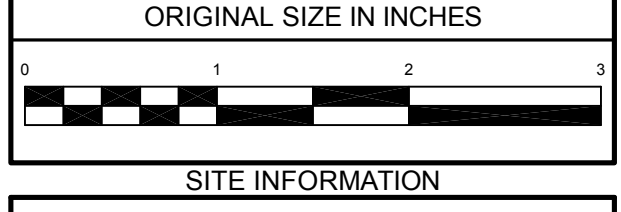

SITE INFORMATION

FAIRPORT VILLAGE MONOPOLE

VILLAGE OF FAIRPORT
COUNTY OF MONROE
STATE OF NEW YORK

SHEET TITLE

DEMOLITION PLAN

C.E. JOB NUMBER	SHEET NUMBER
F1762	CC100
	SHEET 01 OF XX

Dig Safely. New York
Underground Facilities Protective Organization

- Call Before You Dig
- Wait The Required Time
- Confirm Utility Response
- Respect The Marks
- Dig With Care

800-962-7962
www.digsafelynewyork.com

DEMOLITION PLAN
SCALE: 1" = 10' (22" x 34" SHEET)
1" = 20' (11" x 17" SHEET)




SURVEY NOTES

- TOPOGRAPHY SHOWN FROM A FIELD SURVEY BY COSTICH ENGINEERING ON 3/24/2016 VERTICAL DATA OBTAINED THROUGH NGS "OPUS" REFERENCED TO THE FOLLOWING N.G.S. MONUMENTS
 - CORTLAND CORS ARP (PID D10448)
 - LATITUDE: 42-35-03.70721 (N)
 - LONGITUDE: 076-12-40.79256 (W)
 - ELLIP HEIGHT: 330.883 METERS
 - BATAVIA CORS ARP (PID D10444)
 - LATITUDE: 42-59-17.96010 (N)
 - LONGITUDE: 078-07-20.37524 (W)
 - ELLIP HEIGHT: 262.231 METERS
 - DANSVILLE CORS ARP (PID D11870)
 - LATITUDE: 42-32-56.09338 (N)
 - LONGITUDE: 077-41-52.59556 (W)
 - ELLIP HEIGHT: 188.572 METERS
- BOUNDARY AS SHOWN PER REFERENCE # 1.

REFERENCES

- MAP ENTITLED "BOUNDARY AND ASBUILT SURVEY 37 SUMMIT STREET" PREPARED BY FOIT - ALBERT ASSOCIATES P.C. DATED 6/2/2009. HAVING PROJECT # 04062.21.
- MAP ENTITLED "CONSTRUCTION SITE PLAN FAIRPORT WATER TANK SUMMIT STREET" PREPARED BY COSTICH ENGINEERING P.C. DATED 6/12/2000 HAVING DWG # 1762-C1.

GRAPHIC SCALE

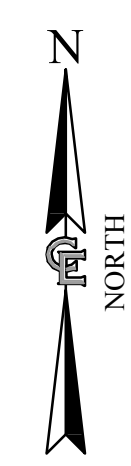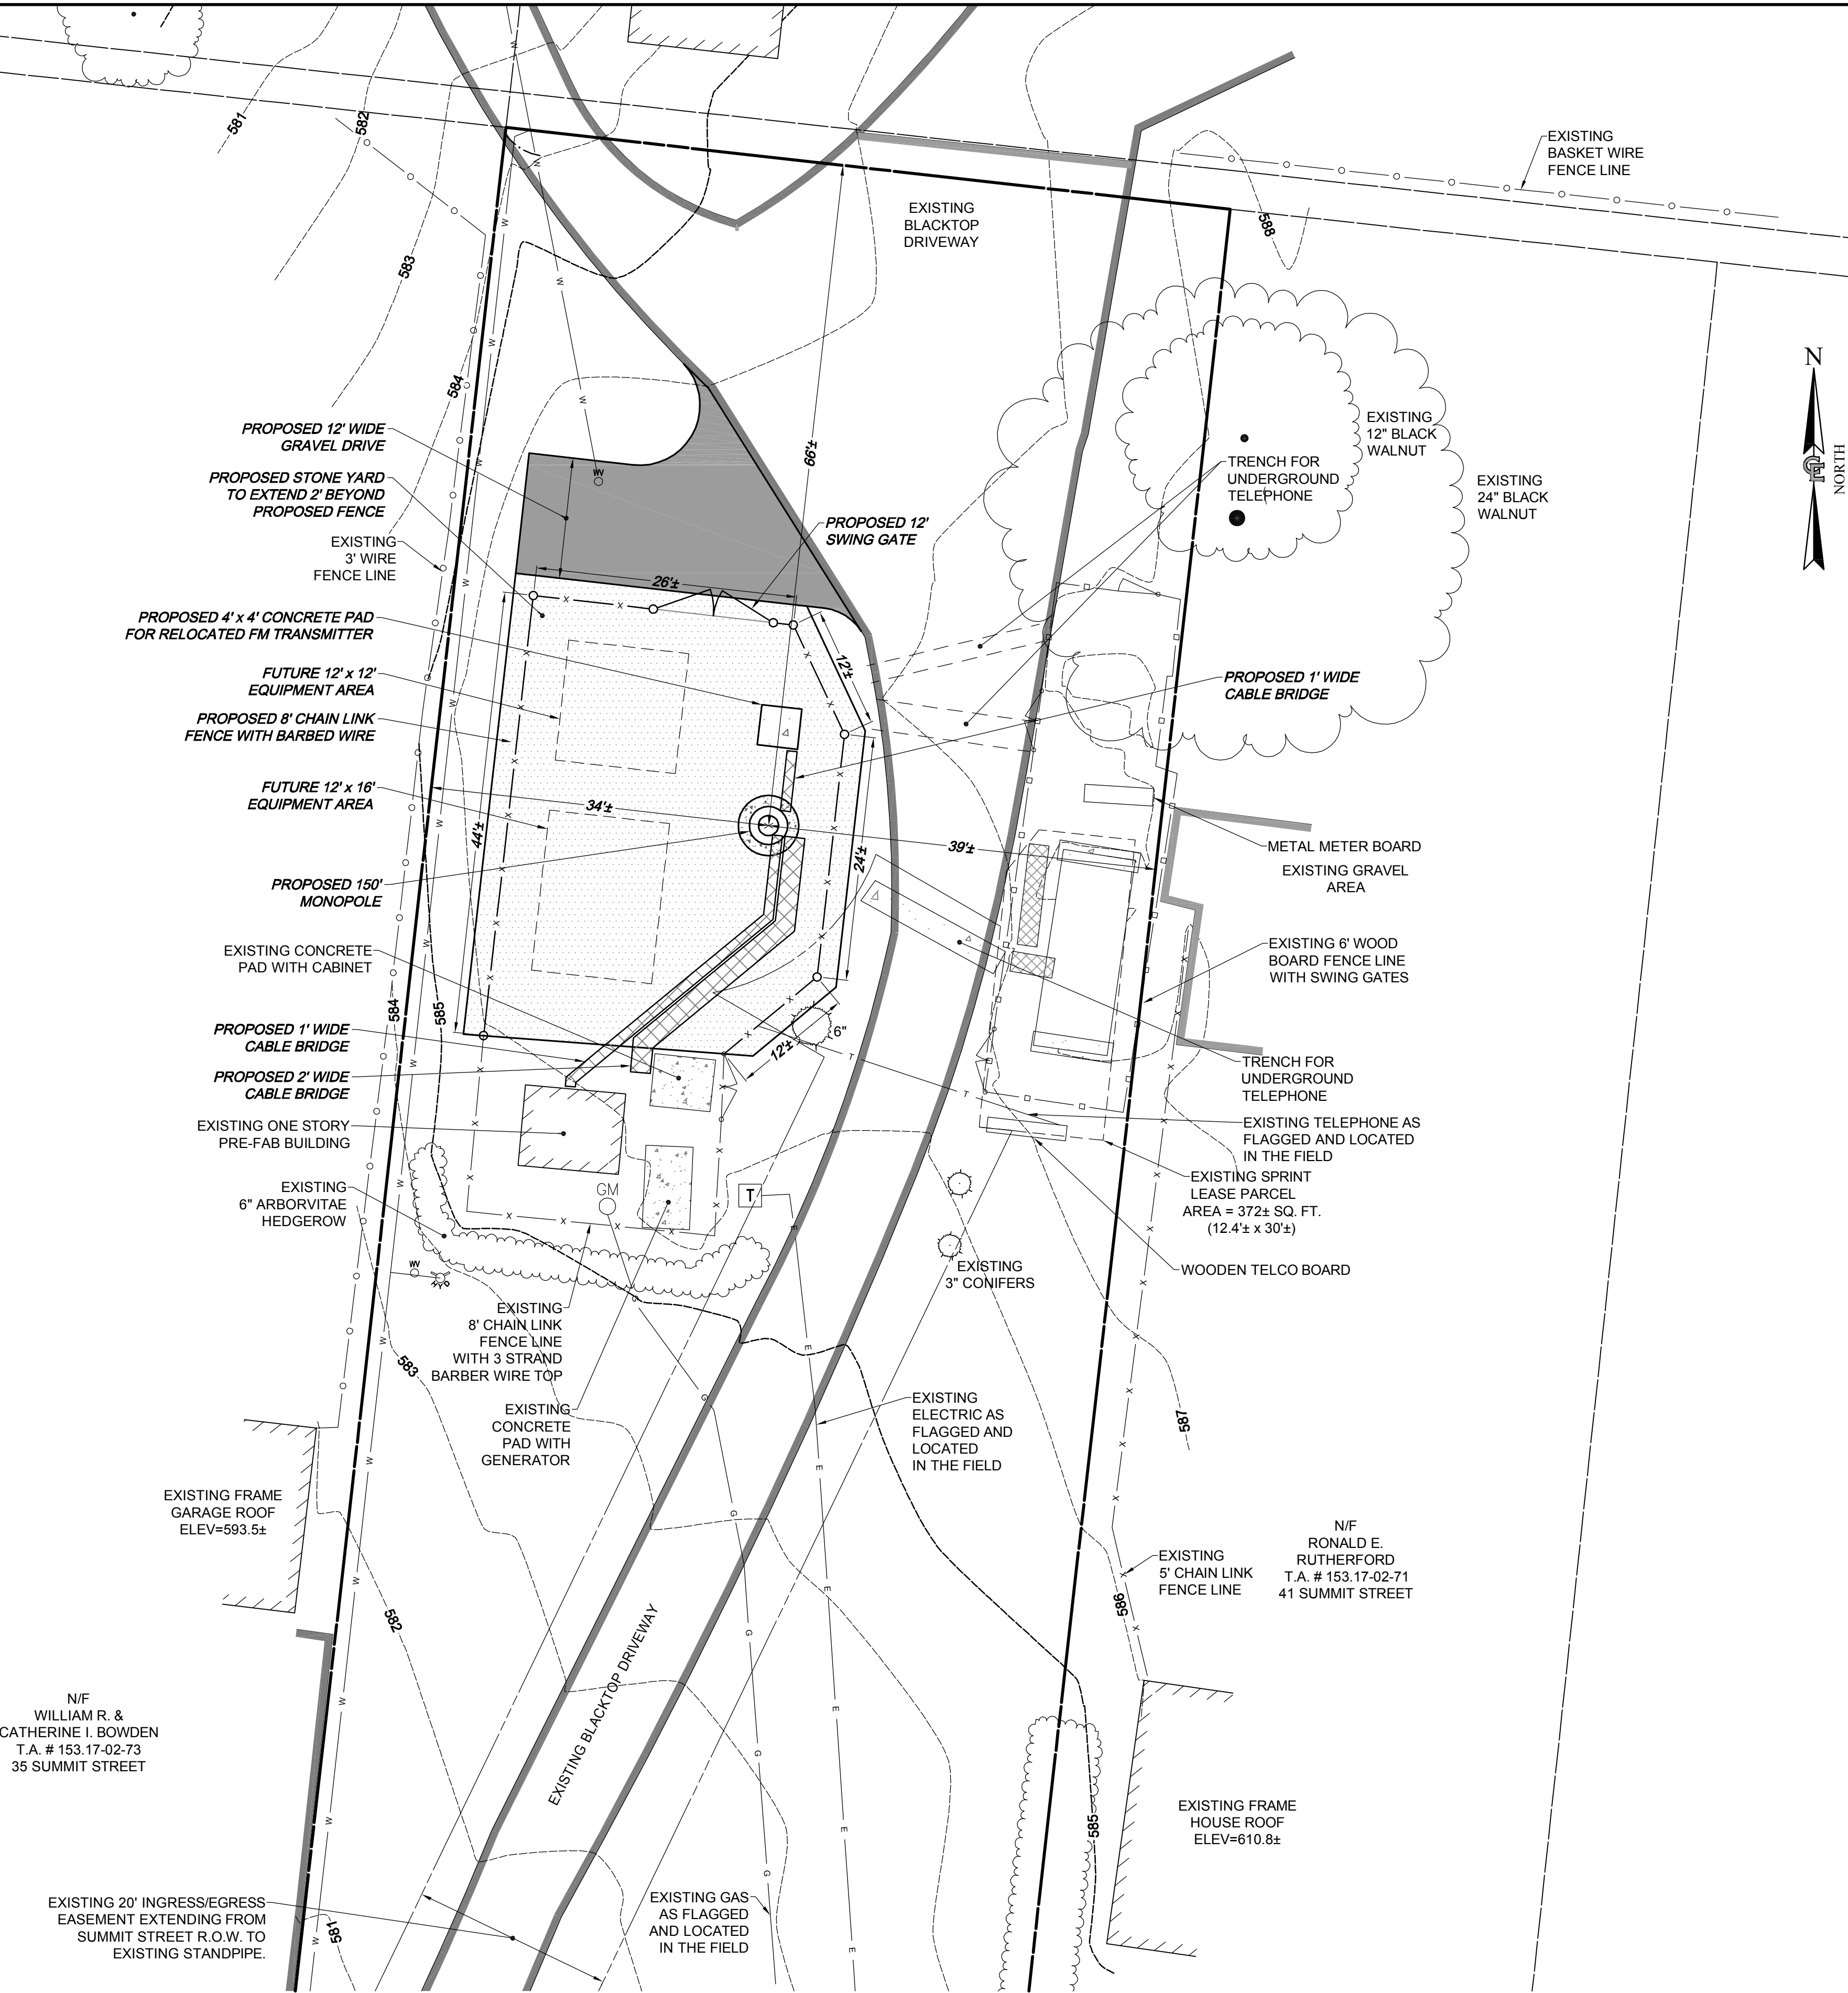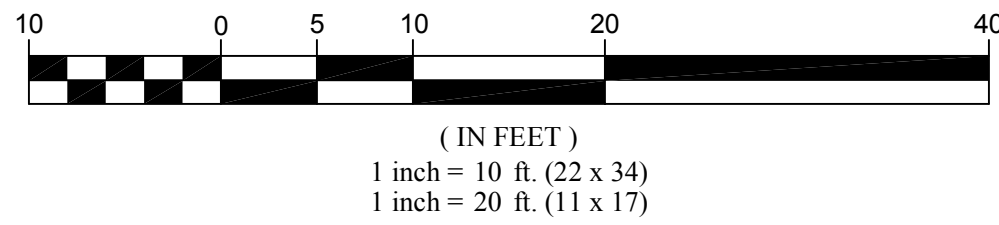

COSTICH ENGINEERING

- CIVIL ENGINEERING
- LAND SURVEYING
- LANDSCAPE ARCHITECTURE


217 LAKE AVENUE
ROCHESTER, NY 14608
(585) 458-3020

WORK ORDER NUMBER	DRAWN BY
NO.	DATE
ISSUE	
PRELIMINARY	
RELEASED BY	DATE

PROJECT ENGINEER	D.A.W.
DRAWN BY	G.M.S.
DATE	03/30/2016
SCALE	AS NOTED

COPYRIGHT 2016
COSTICH ENGINEERING, D.P.C.

IT IS A VIOLATION OF LAW FOR ANY PERSON, UNLESS ACTING UNDER THE DIRECTION OF A LICENSED PROFESSIONAL ENGINEER, LAND SURVEYOR, ARCHITECT OR LANDSCAPE ARCHITECT, TO ALTER ANY ITEM ON THIS DOCUMENT IN ANY WAY. ANY LICENSEE WHO ALTERS THIS DOCUMENT IS REQUIRED BY LAW TO AFFIX HIS/ HER SEAL AND THE NOTATION "ALTERED BY", FOLLOWED BY HIS/ HER SIGNATURE AND SPECIFIC DESCRIPTION OF THE ALTERATION, TO THE DOCUMENT.

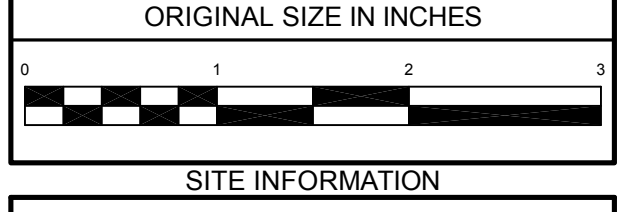

SITE INFORMATION

FAIRPORT VILLAGE MONOPOLE

VILLAGE OF FAIRPORT
COUNTY OF MONROE
STATE OF NEW YORK

SHEET TITLE

SITE PLAN

C.E. JOB NUMBER	SHEET NUMBER
F1762	CC110
	SHEET 01 OF XX

Dig Safely. New York

Underground Facilities Protective Organization

- Call Before You Dig
- Wait The Required Time
- Confirm Utility Response
- Respect The Marks
- Dig With Care

800-962-7962
www.digsafelynewyork.com

SITE PLAN
SCALE: 1" = 10' (22" x 34" SHEET)
1" = 20' (11" x 17" SHEET)