

**MORRISVILLE BOROUGH
BUCKS COUNTY, PENNSYLVANIA**

RESOLUTION NO. 1093

A RESOLUTION OF THE BOROUGH OF MORRISVILLE, BUCKS COUNTY, COMMONWEALTH OF PENNSYLVANIA; AUTHORIZING THE SUBMISSION OF A CDBG GRANT APPLICATION FOR MORRISVILLE BOROUGH MANOR PARK AND PLAYGROUND IMPROVEMENTS; AUTHORIZING THE PROPER OFFICERS OF THE BOROUGH TO SIGN SUCH APPLICATIONS AND TO SUBMIT SUCH APPLICATIONS AND INFORMATION AS MAY BE REQUIRED AND TO TAKE ALL SUCH OTHER ACTS AS MAY BE NECESSARY TO COMPLETE THE APPLICATION FOR CDBG FUNDING; REPEALING PRIOR INCONSISTENT RESOLUTIONS; PROVIDING FOR AN EFFECTIVE DATE.

WHEREAS, the Borough Council has determined that it is in the best interest of the Borough to seek Community Development Block Grant Funding from the Bucks County Department of Housing and Community Development to underwrite improvements to the Manor Park & Playground, in order to restore the lands and to create recreational opportunities for the community; and

WHEREAS, Borough Council desires to authorize the submission of such applications and material as may be necessary to apply for CDBG funding;

NOW, THEREFORE, the Borough Council of the Borough of Morrisville does hereby RESOLVE as follows:

SECTION I:

1. Borough Council of the Borough of Morrisville hereby authorizes the submission of an application for CDBG grant funding in the amount of \$591,156.00 to the Bucks County Department of Housing and Community Development to underwrite certain improvements to the Manor Park & Playground.
2. The proper officers of the Borough are duly authorized to submit such documents and applications as may be required to complete the required application for CDBG funding, and are further authorized to execute such applications and to take all such other actions as may be necessary to proceed with the application for funding authorized under this Resolution.

SECTION II.


Any and all prior inconsistent Resolutions or parts of Resolutions are hereby REPEALED by adoption of this Resolution.

SECTION III.

This Resolution shall be effective immediately.

20th APPROVED and ADOPTED by the Borough Council of the Borough of Morrisville, this day of February, 2024.

MORRISVILLE BOROUGH:

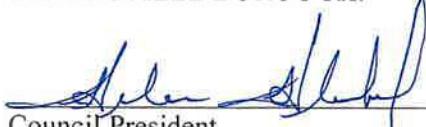

Council President

ATTEST:



Borough Secretary Judith Danko

GLIMMER & ASSOCIATES, INC.
ENVIRONMENTAL CONSULTING ENGINEERS



MANOR PARK IMPROVEMENTS	MANOR PARK IMPROVEMENTS
SITE PLAN	SITE PLAN
MAP NUMBER	MAP NUMBER
DATE DRAWN	DATE DRAWN
DATE APPROVED	DATE APPROVED

MANOR PARK IMPROVEMENTS
SITE PLAN



DATE: 03/03/18








1 OF 3

MANOR PARK


LOCATION MAP
SCALE: 1"=500'
EAST

LEGEND

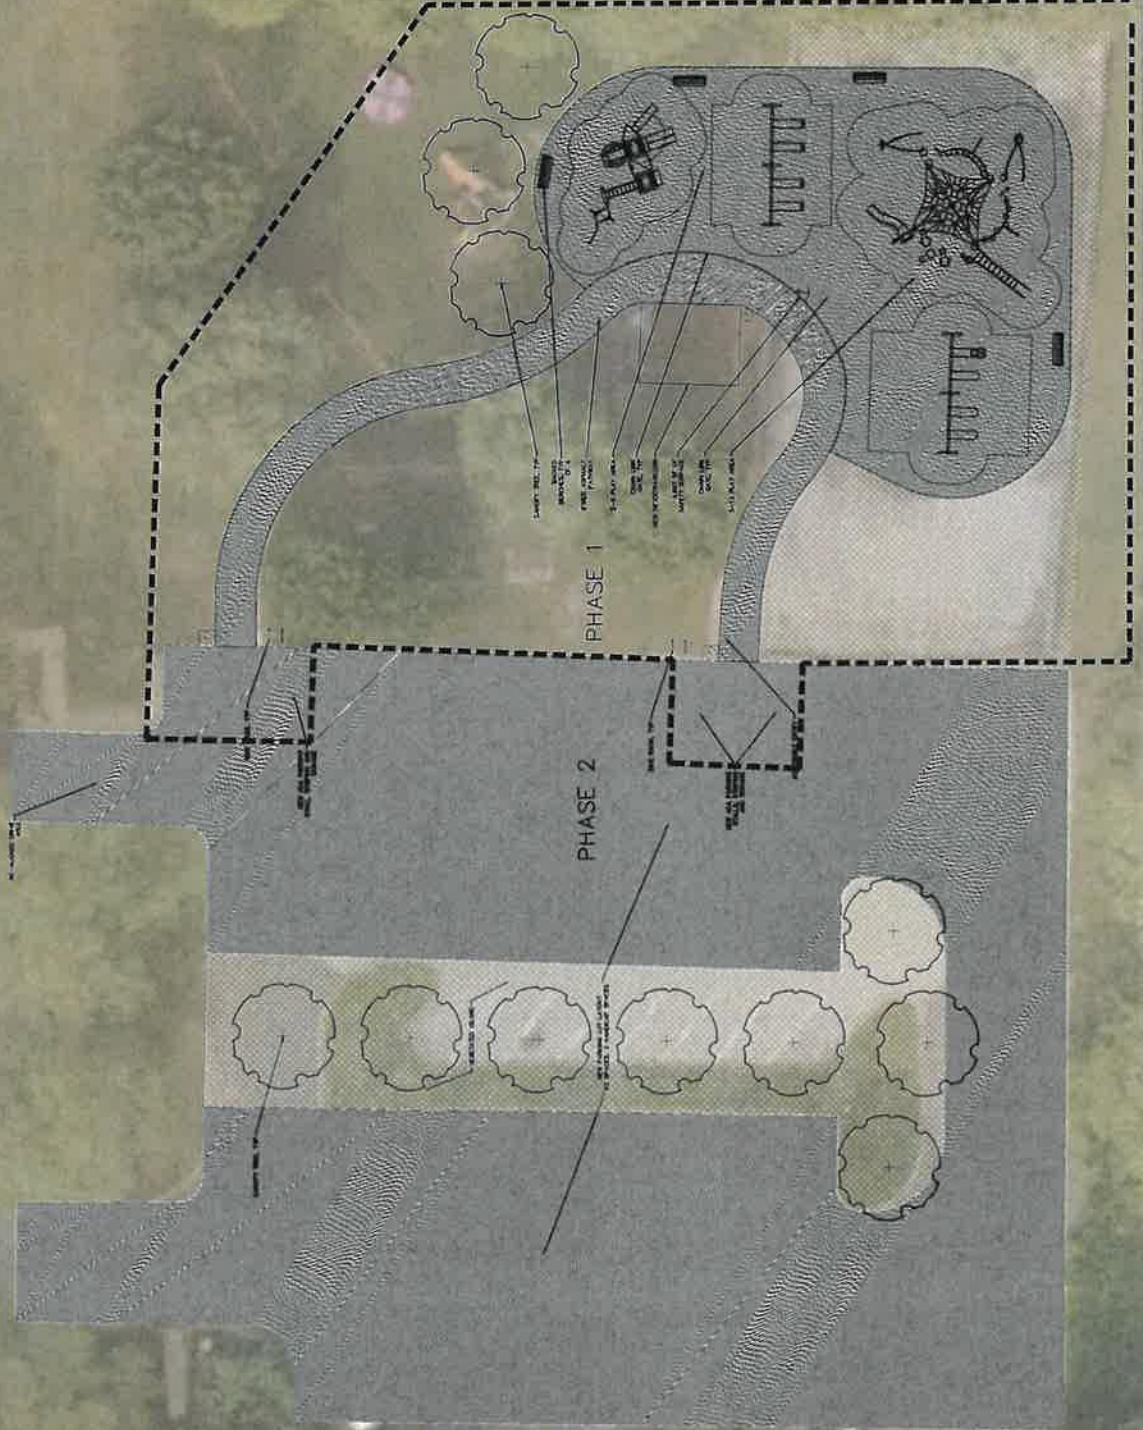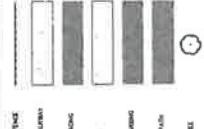


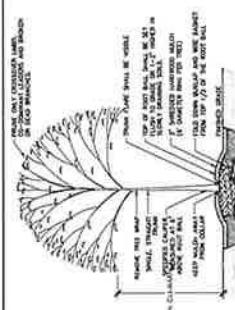


12 TREE PLANTING DETAIL

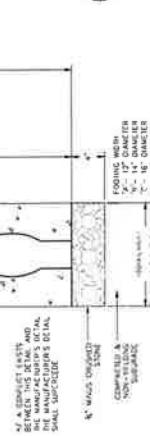


9 TYPICAL PLAYGROUND SUPPORT POST FOOTING DETAIL

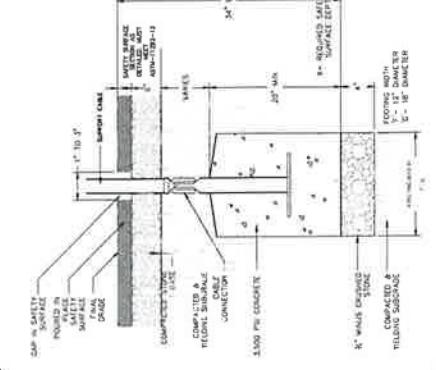


10 TYPICAL PLAYGROUND CABLE FOOTING DETAIL

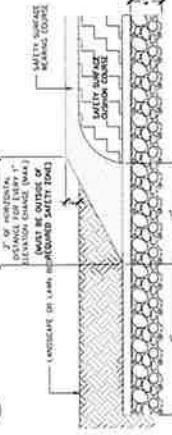


11 TURNDOWN AT LANDSCAPE / LAWN BED DETAIL

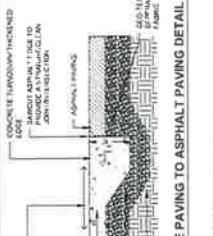


1 ASPHALT TRAIL PAVEMENT DETAIL

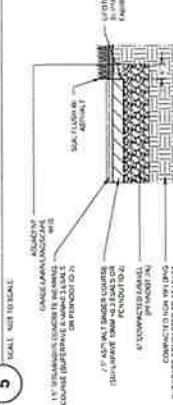

2 FULL DEPTH ASPHALT PAVING

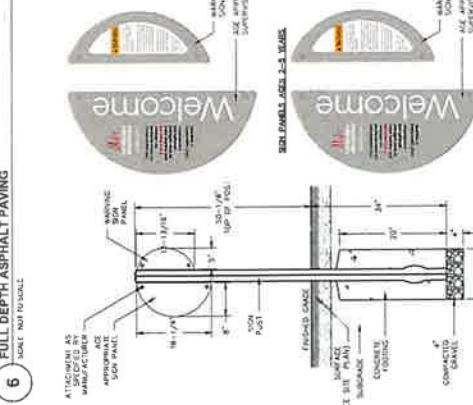

7 PLAYGROUND WELCOME SIGN DETAIL

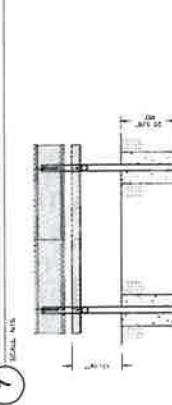

8 WALKWAY

9 CONCRETE JOINT SCHEDULE












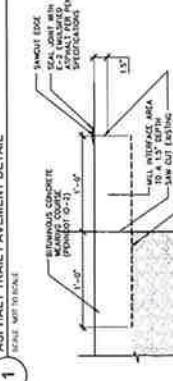



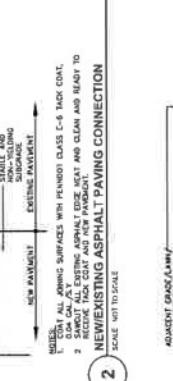



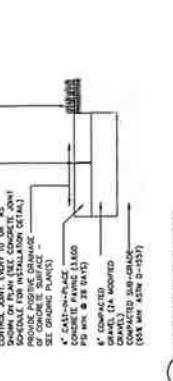


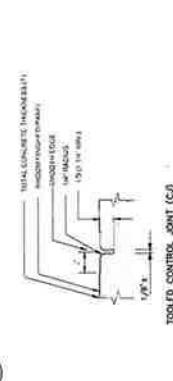


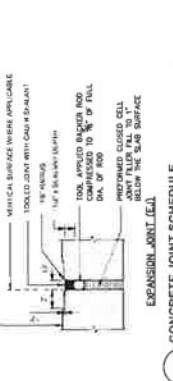





NEW PARKING LOT AND HANDICAPPED STRIPPING

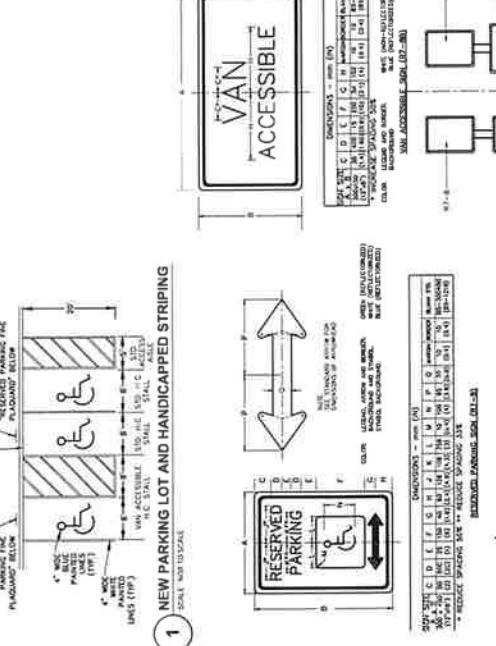



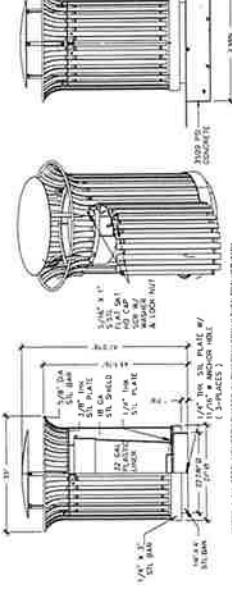




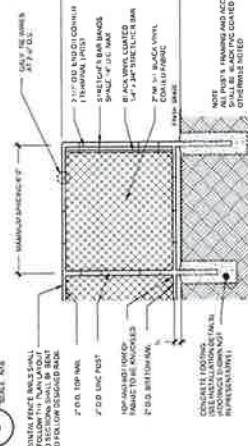


42" HEIGHT CHAIN LINK FENCE DETAIL

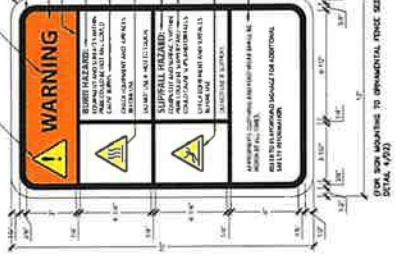

12" X 16" PLAYGROUND WARNING SIGN DETAIL

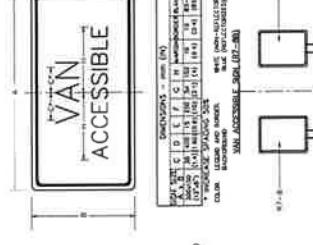
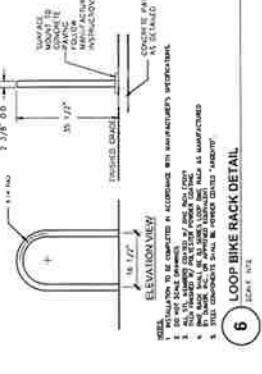



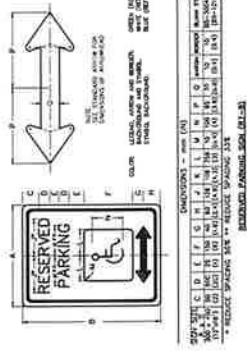


 MIN. FINE \$50
 MAX. FINE \$200

PLAQUE'S BELOW

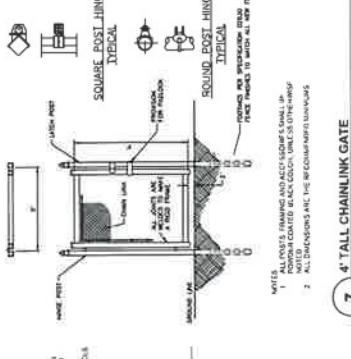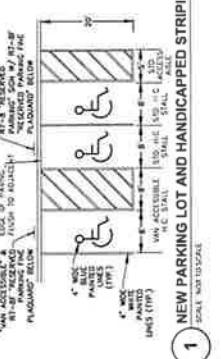

7 4' TALL CHAINLINK GA

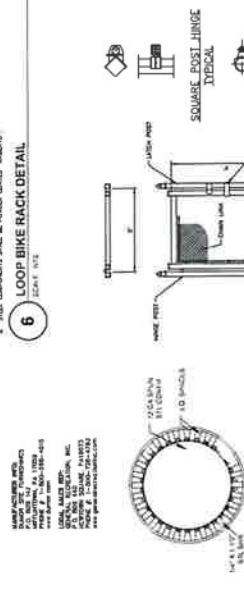

NOTES
NOTED
